

3445 WASHINGTON BLVD

ARLINGTON, VIRGINIA

Project No.317424



4.1 SUBMISSION
JUNE 29, 2018

NOTE: IMAGE FOR ILLUSTRATIVE PURPOSES ONLY

Owner
Arlington Partnership For Affordable
4318 N Carlin Springs Road
Arlington, VA 22203
571-800-6449

Architect
Davis, Carter, Scott Ltd
8614 WESTWOOD CENTER DRIVE SUITE 800
TYSONS, VA 22182
703-556-9275 (Phone)
703-821-6976 (Fax)

Civil
Walter L Phillips Inc.
207 Park Avenue
Falls Church, Virgina 22046
703-532-6163 (Phone)
703- 533-1301 (Fax)
kwhite@wlpinc.com

Landscape
LandDesign Inc.
200 S Peyton Street
Alexandria, Virginia 22314
703-549-7784 (Phone)

spankiewicz@landdesign.com

Attorney
Bean, Kinney & Korman, PC
2300 Wilson Boulevard, Suite 700
Arlington, Virginia 22201
703-525-4000 (Phone)

mweinstein@beankinney.com

DRAWING INDEX

ARCHITECTURE	
A-1	COVER SHEET
A-2	PROJECT INFORMATION
A-3	P1 GARAGE LEVEL
A-4	GROUND LEVEL
A-5	2ND & 3RD LEVEL
A-6	4TH LEVEL
A-7	5TH - 7TH LEVEL
A-8	ROOF PLAN
A-9	NOT USED
A-10	EXTERIOR ELEVATIONS
A-11	EXTERIOR ELEVATIONS
A-12	ENLARGED EXTERIOR ELEVATIONS
A-13	NOT USED
A-14	NOT USED
A-15	BUILDING SECTIONS
A-16	BUILDING SECTIONS
A-17	MASSING CONTEXT
CIVIL	
C-0101	COVER SHEET
C-0301	CERTIFIED SURVEY PLAT
C-0302	CERTIFIED SURVEY PLAT
C-0303	REZONING PLAT
C-0304	AERIAL EXHIBIT
C-0305	CONTEXT PLAN
C-0401	PLOT AND LOCATION PLAN LAYOUT
C-0402	PLOT AND LOCATION PLAN GRADING
C-0403	PRESENTATION PLAN
C-0404	EXISTING STRIPING & MARKING PLAN
C-0405	PROPOSED STRIPING & MARKING PLAN
C-0406	STREET CROSS-SECTIONS
C-0407	FIRE MARSHAL PLAN
C-0701	PRELIMINARY STORMWATER MANAGEMENT PLAN
C-0702	PRELIMINARY OUTFALL ANALYSIS
C-0703	PRELIMINARY BMP COMPUTATIONS
C-1201	TREE INVENTORY PLAN
C-1202	TREE PRESERVATION NOTES
LANDSCAPE	
L2-101	MATERIALS PLAN
L2-301	OPEN SPACE - GROUND
L4-001	HARDSCAPE DETAILS - PAVING
L4-002	HARDSCAPE DETAILS - WALLS
L4-003	HARDSCAPE DETAILS - LIGHTING
L4-004	HARDSCAPE DETAILS - SITE FURNISHINGS
L5-001	PLANTING PLAN
L6-101	PLANTING SCHEDULES
L6-102	PLANTING NOTES
L6-201	PLANTING DETAILS

dcsg

DESIGN

DAVIS
CARTER
SCOTT Ltd

Architecture
Interior Architecture
Land Planning
8614 Westwood Center Dr.
Suite 800
Tysons, Virginia 22182
P 703.556.9275
F 703.821.6976
www.dcsdesign.com

PRINT DATE

6/27/2018 1:06:00 AM

ISSUE DATE

4.1 SUBMISSION

06/29/2018

REVISION DATE

PROJECT TITLE

3445 WASHINGTON
BLVD

ARLINGTON, VIRGINIA

PROJECT NO.

317424

DRAWING TITLE

COVER SHEET

DRAWN BY

JAT/DW

QC CHECKED BY

JAT

CA REVIEWED BY

MW/JAT

DRAWING NUMBER

A-1

THIS DOCUMENT IS THE PROPERTY OF DAVIS, CARTER, & SCOTT, LTD. IT IS TO BE USED FOR THE SPECIFIC PROJECT IDENTIFIED ON THE PROJECT INFORMATION SHEET. IT IS NOT TO BE REPRODUCED OR TRANSMITTED IN ANY FORM OR BY ANY MEANS, ELECTRONIC OR MECHANICAL, WITHOUT THE WRITTEN PERMISSION OF DAVIS, CARTER, & SCOTT, LTD. ALL RIGHTS RESERVED.


GROSS FLOOR AREA CHART		
	AREA IN GROSS SQ FT	ELEVATION
AMERICAN LEGION (AREA IN GROSS SQUARE FEET)		
GROUND LEVEL	6266	255.0'
RESIDENTIAL AREA SUMMARY		
UNDERGROUND PARKING		
GARAGE LEVEL	44850	241.0'
LEVEL		
GROUND LEVEL	22330	255.75'
2ND LEVEL	27455	273.25'
3RD LEVEL	26455	284.25'
4TH LEVEL	26700	294.58'
6TH LEVEL	25650	304.92'
7TH LEVEL	25650	315.25'
	25650	325.58'
TOTAL RESIDENTIAL (EXCLUDING THE GARAGE)	186156	
*NOTE: AVERAGE SITE GRADE ELEVATION		255.50'
TOP OF ROOF STRUCTURE ELEVATION (PROPOSED)		337.66'
TOTAL PROPOSED BUILDING HEIGHT		82.17'

BICYCLE STORAGE COUNT SUMMARY	
BICYCLE STORAGE TYPE (INTERIOR ROOM - CLASS 1)	
GROUND LEVEL	
HORIZONTAL U-RACKS (8 RACKS X 2 = 16 BIKES)	16
VERTICAL SPACE SAVERS	32
TOTAL BICYCLE STORAGE PROVIDED EQUALS 30% (160 UNITS X 30% = 48 REQUIRED)	48

The diagram illustrates four types of vehicle parking spaces with their respective dimensions and features:

- COMPACT:** Width is 8'-0" UON. Length is 15'-0" UON. It contains a circle with the letter 'C'.
- STANDARD:** Width is 8'-6" UON. Length is 18'-0" UON. It contains a circle with the letter 'S'.
- HANDICAP:** Width is 8'-6" UON. Length is 18'-0" UON. It features a 4" wide white paint stripe at a 45-degree angle, a 4" wide white paint stripe, and the International Symbol of Accessibility (a wheelchair). The space is divided into two sections: one 5'-0" wide and another 2'-10" wide. The 5'-0" section has a 90-degree angle.
- HANDICAP VAN:** Width is 8'-6" UON. Length is 18'-0" UON. It features a 4" wide white paint stripe at a 45-degree angle, a 4" wide white paint stripe, and the International Symbol of Accessibility (a wheelchair). The space is divided into two sections: one 8'-0" wide and another 2'-10" wide. The 8'-0" section has a 90-degree angle.

1/8" = 1'-0"

 

ISSUE DATE	
4.1 SUBMISSION	06/29/201

REVISION DATE

PROJECT TITLE
3445 WASHINGTON
BLVD

ARLINGTON, VIRGINIA

PROJECT NO.	31742
-------------	-------


DRAWING TITLE

PROJECT
INFORMATION


DRAWN BY	JAT/DV
QC CHECKED BY	JAT
CA REVIEWED BY	MW/JAT

DRAWING NUMBER



A-2

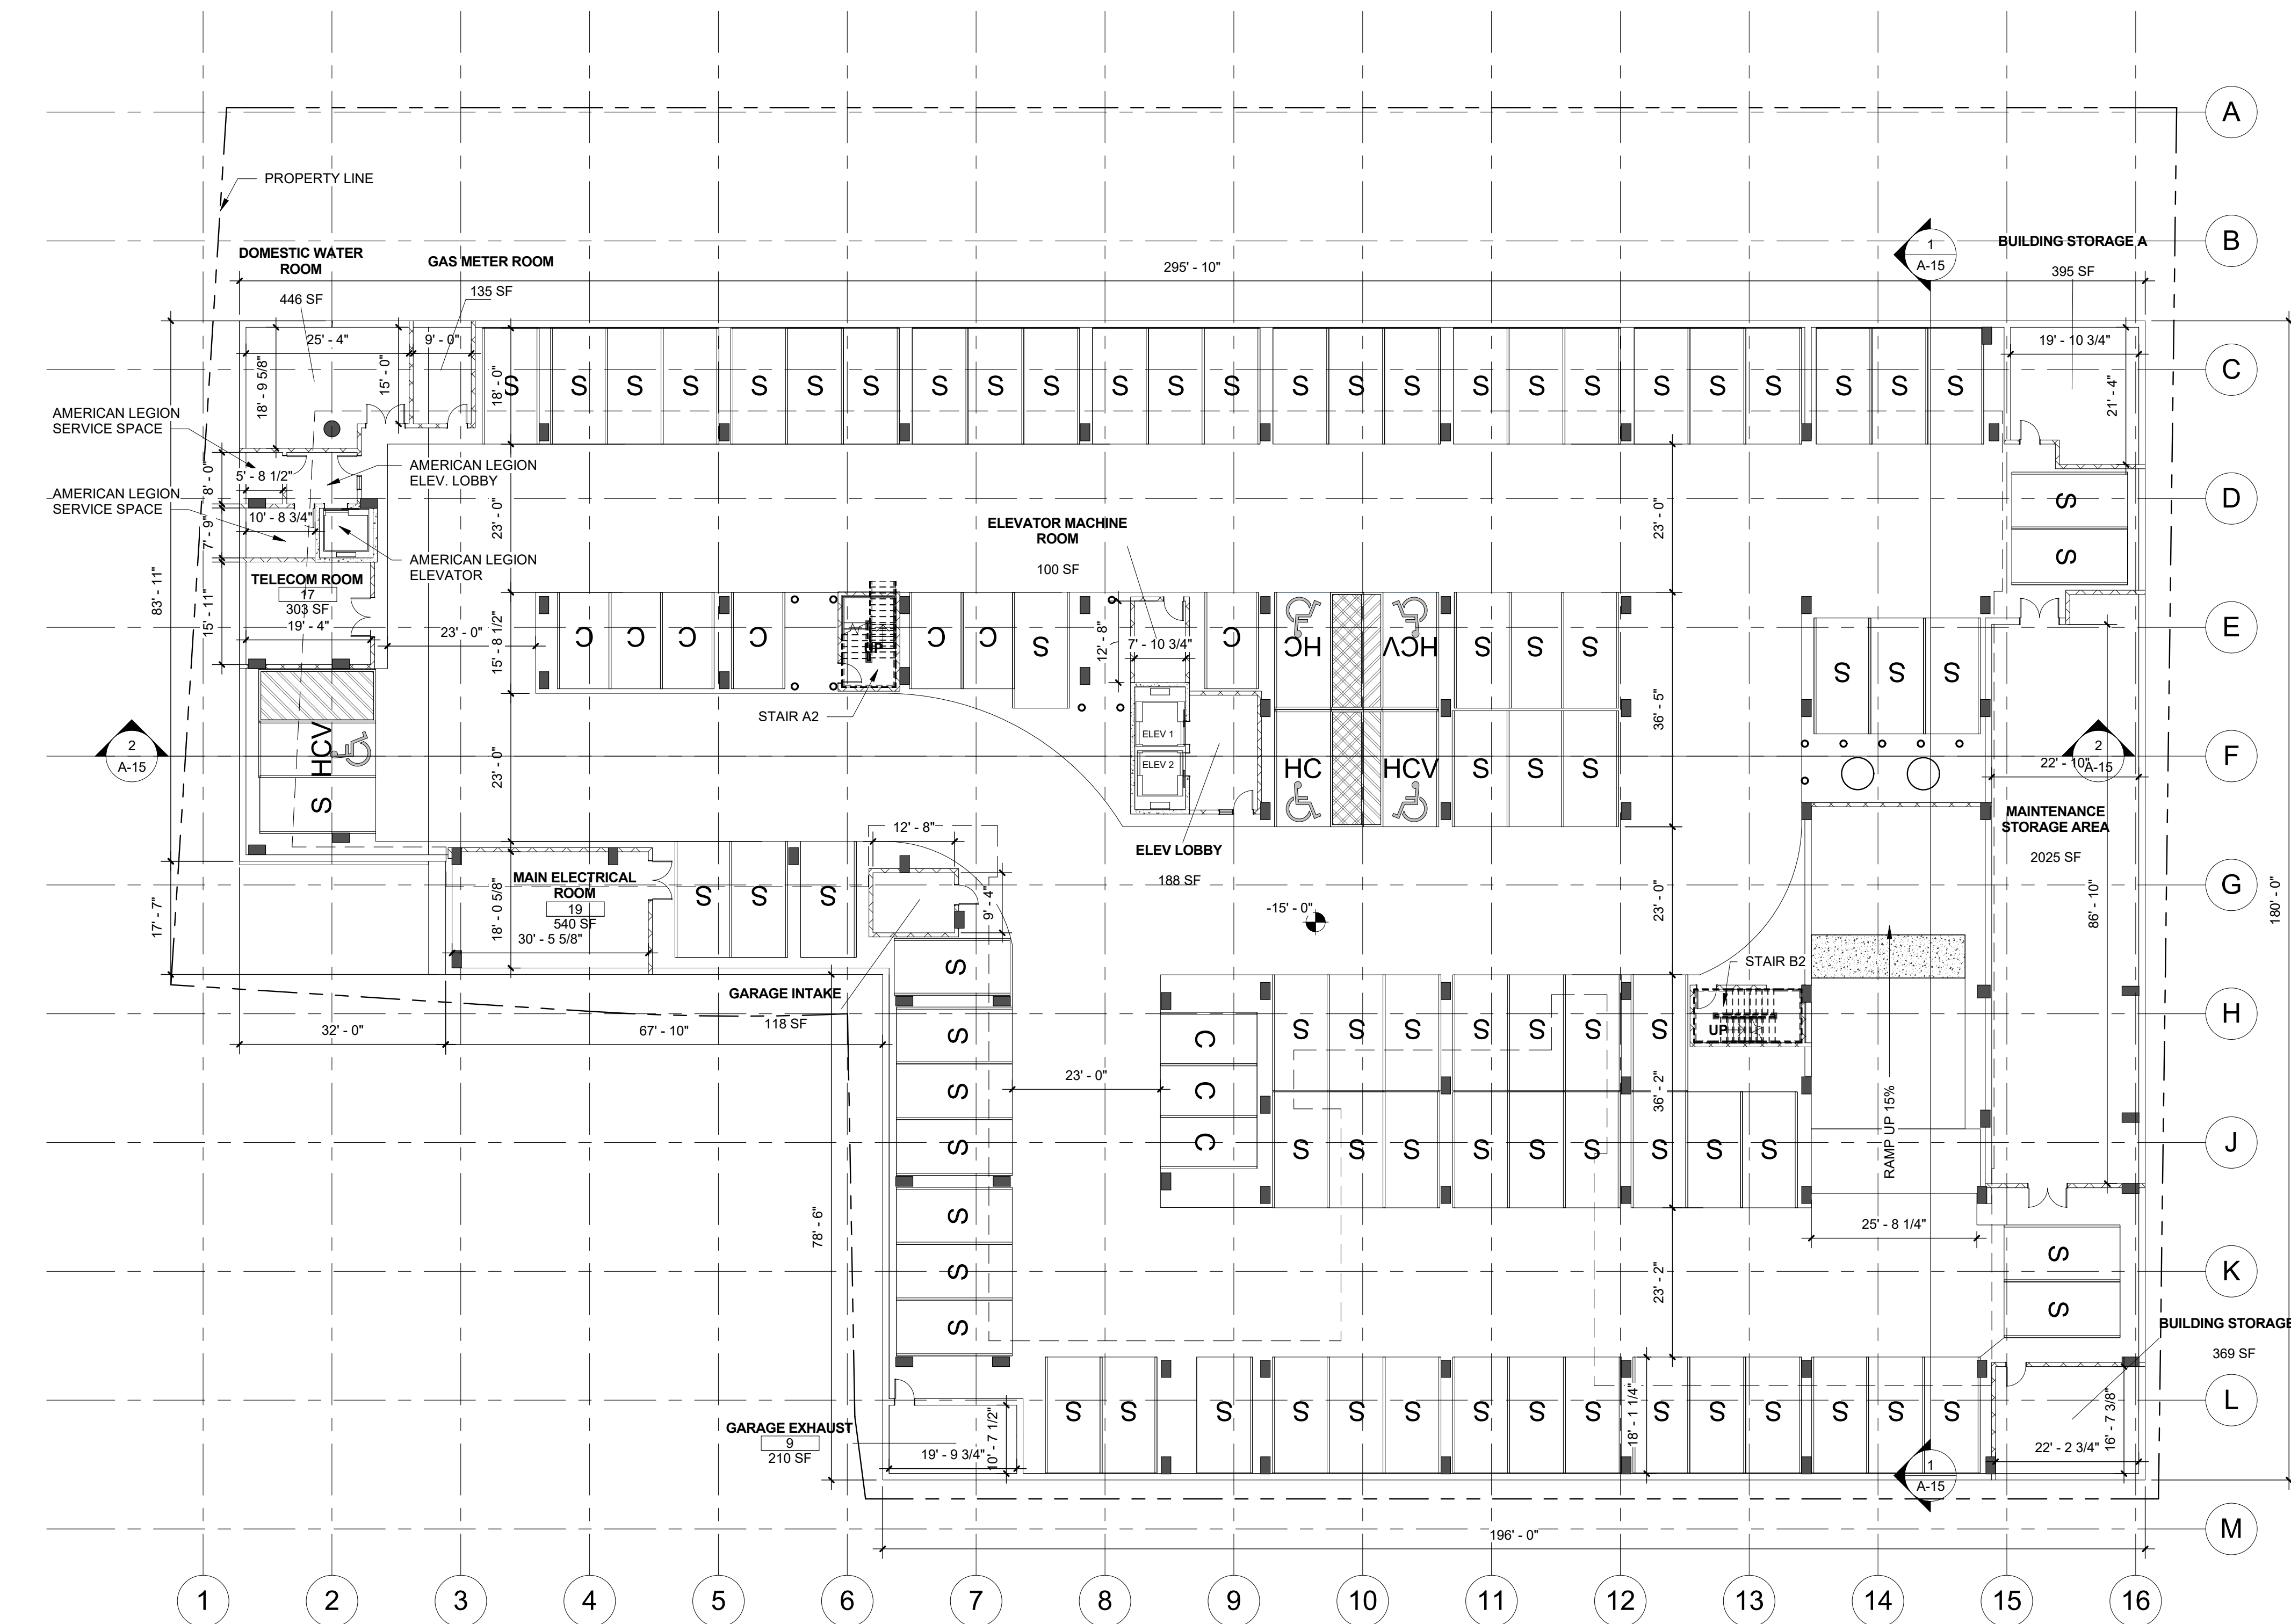


1 P1 GARAGE LEVEL
1/16" = 1'-0" ref.[1 / A-15]


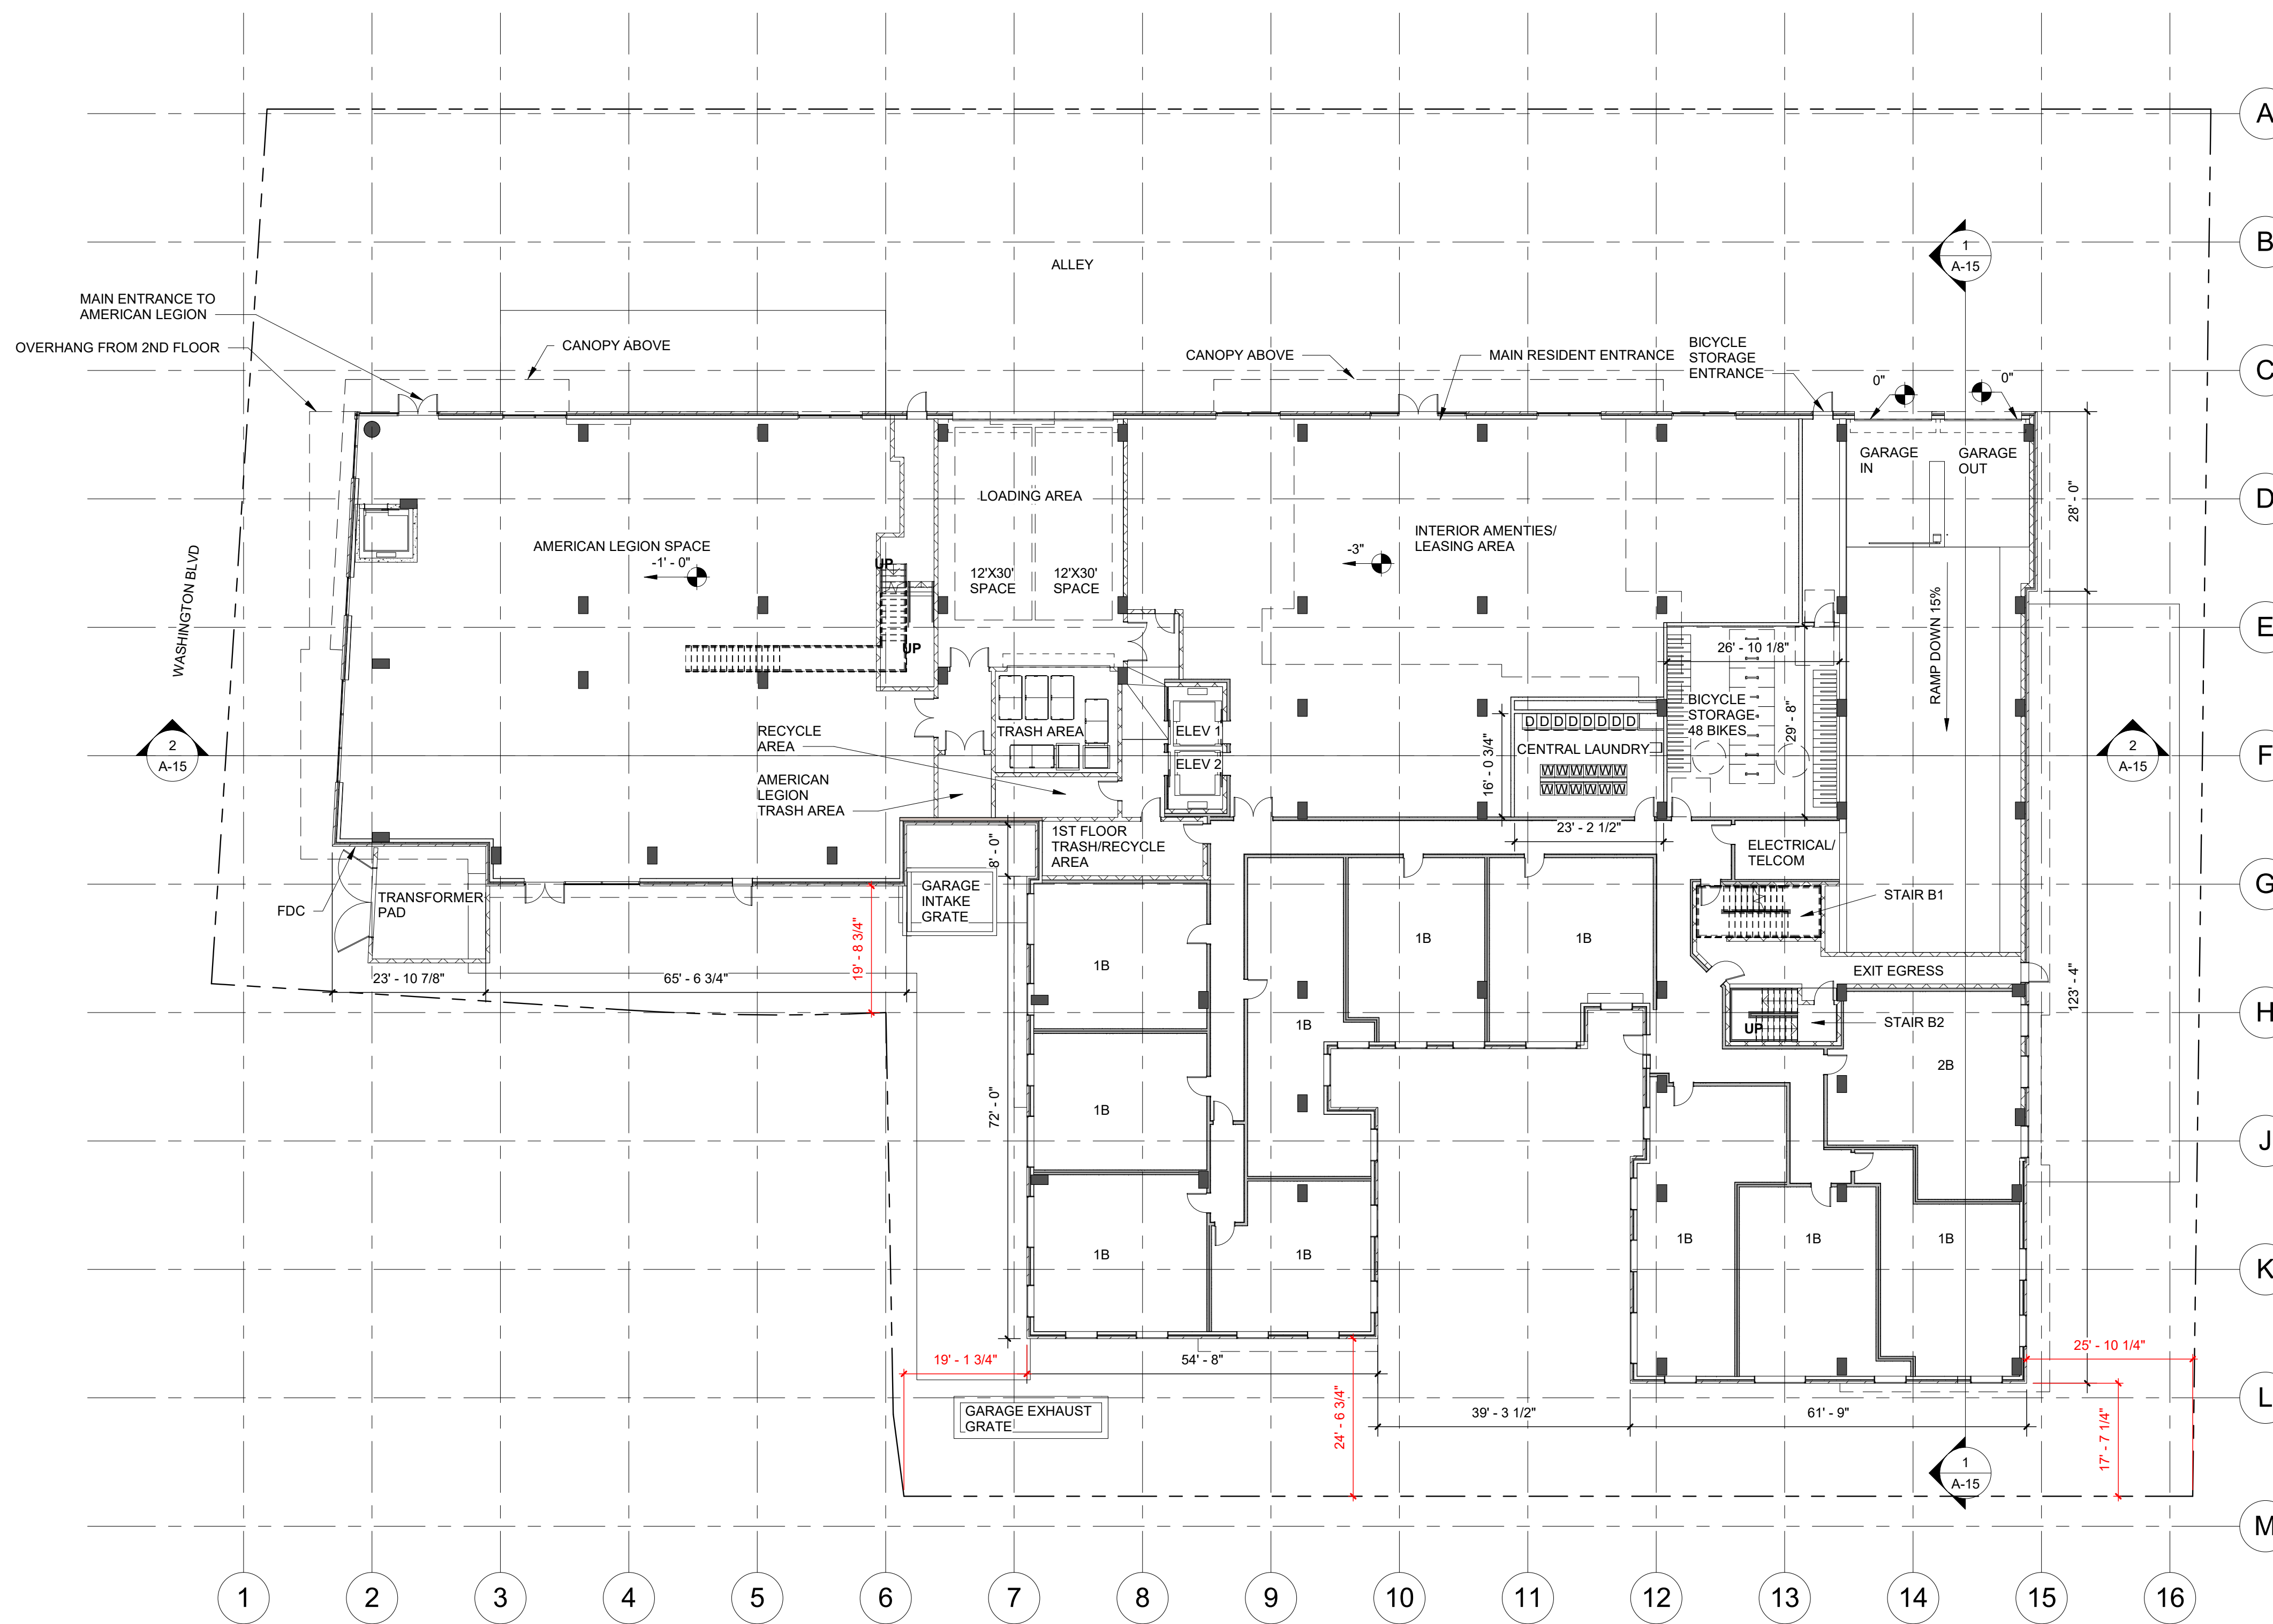



1 GROUND LEVEL 4.1
1/16" = 1'-0" ref.[1 / A-15]

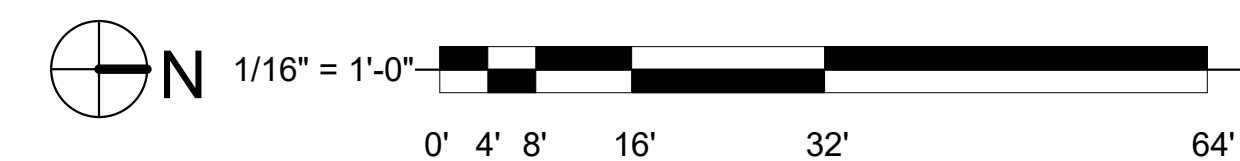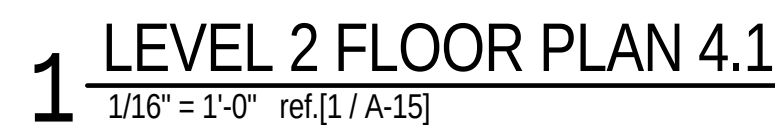


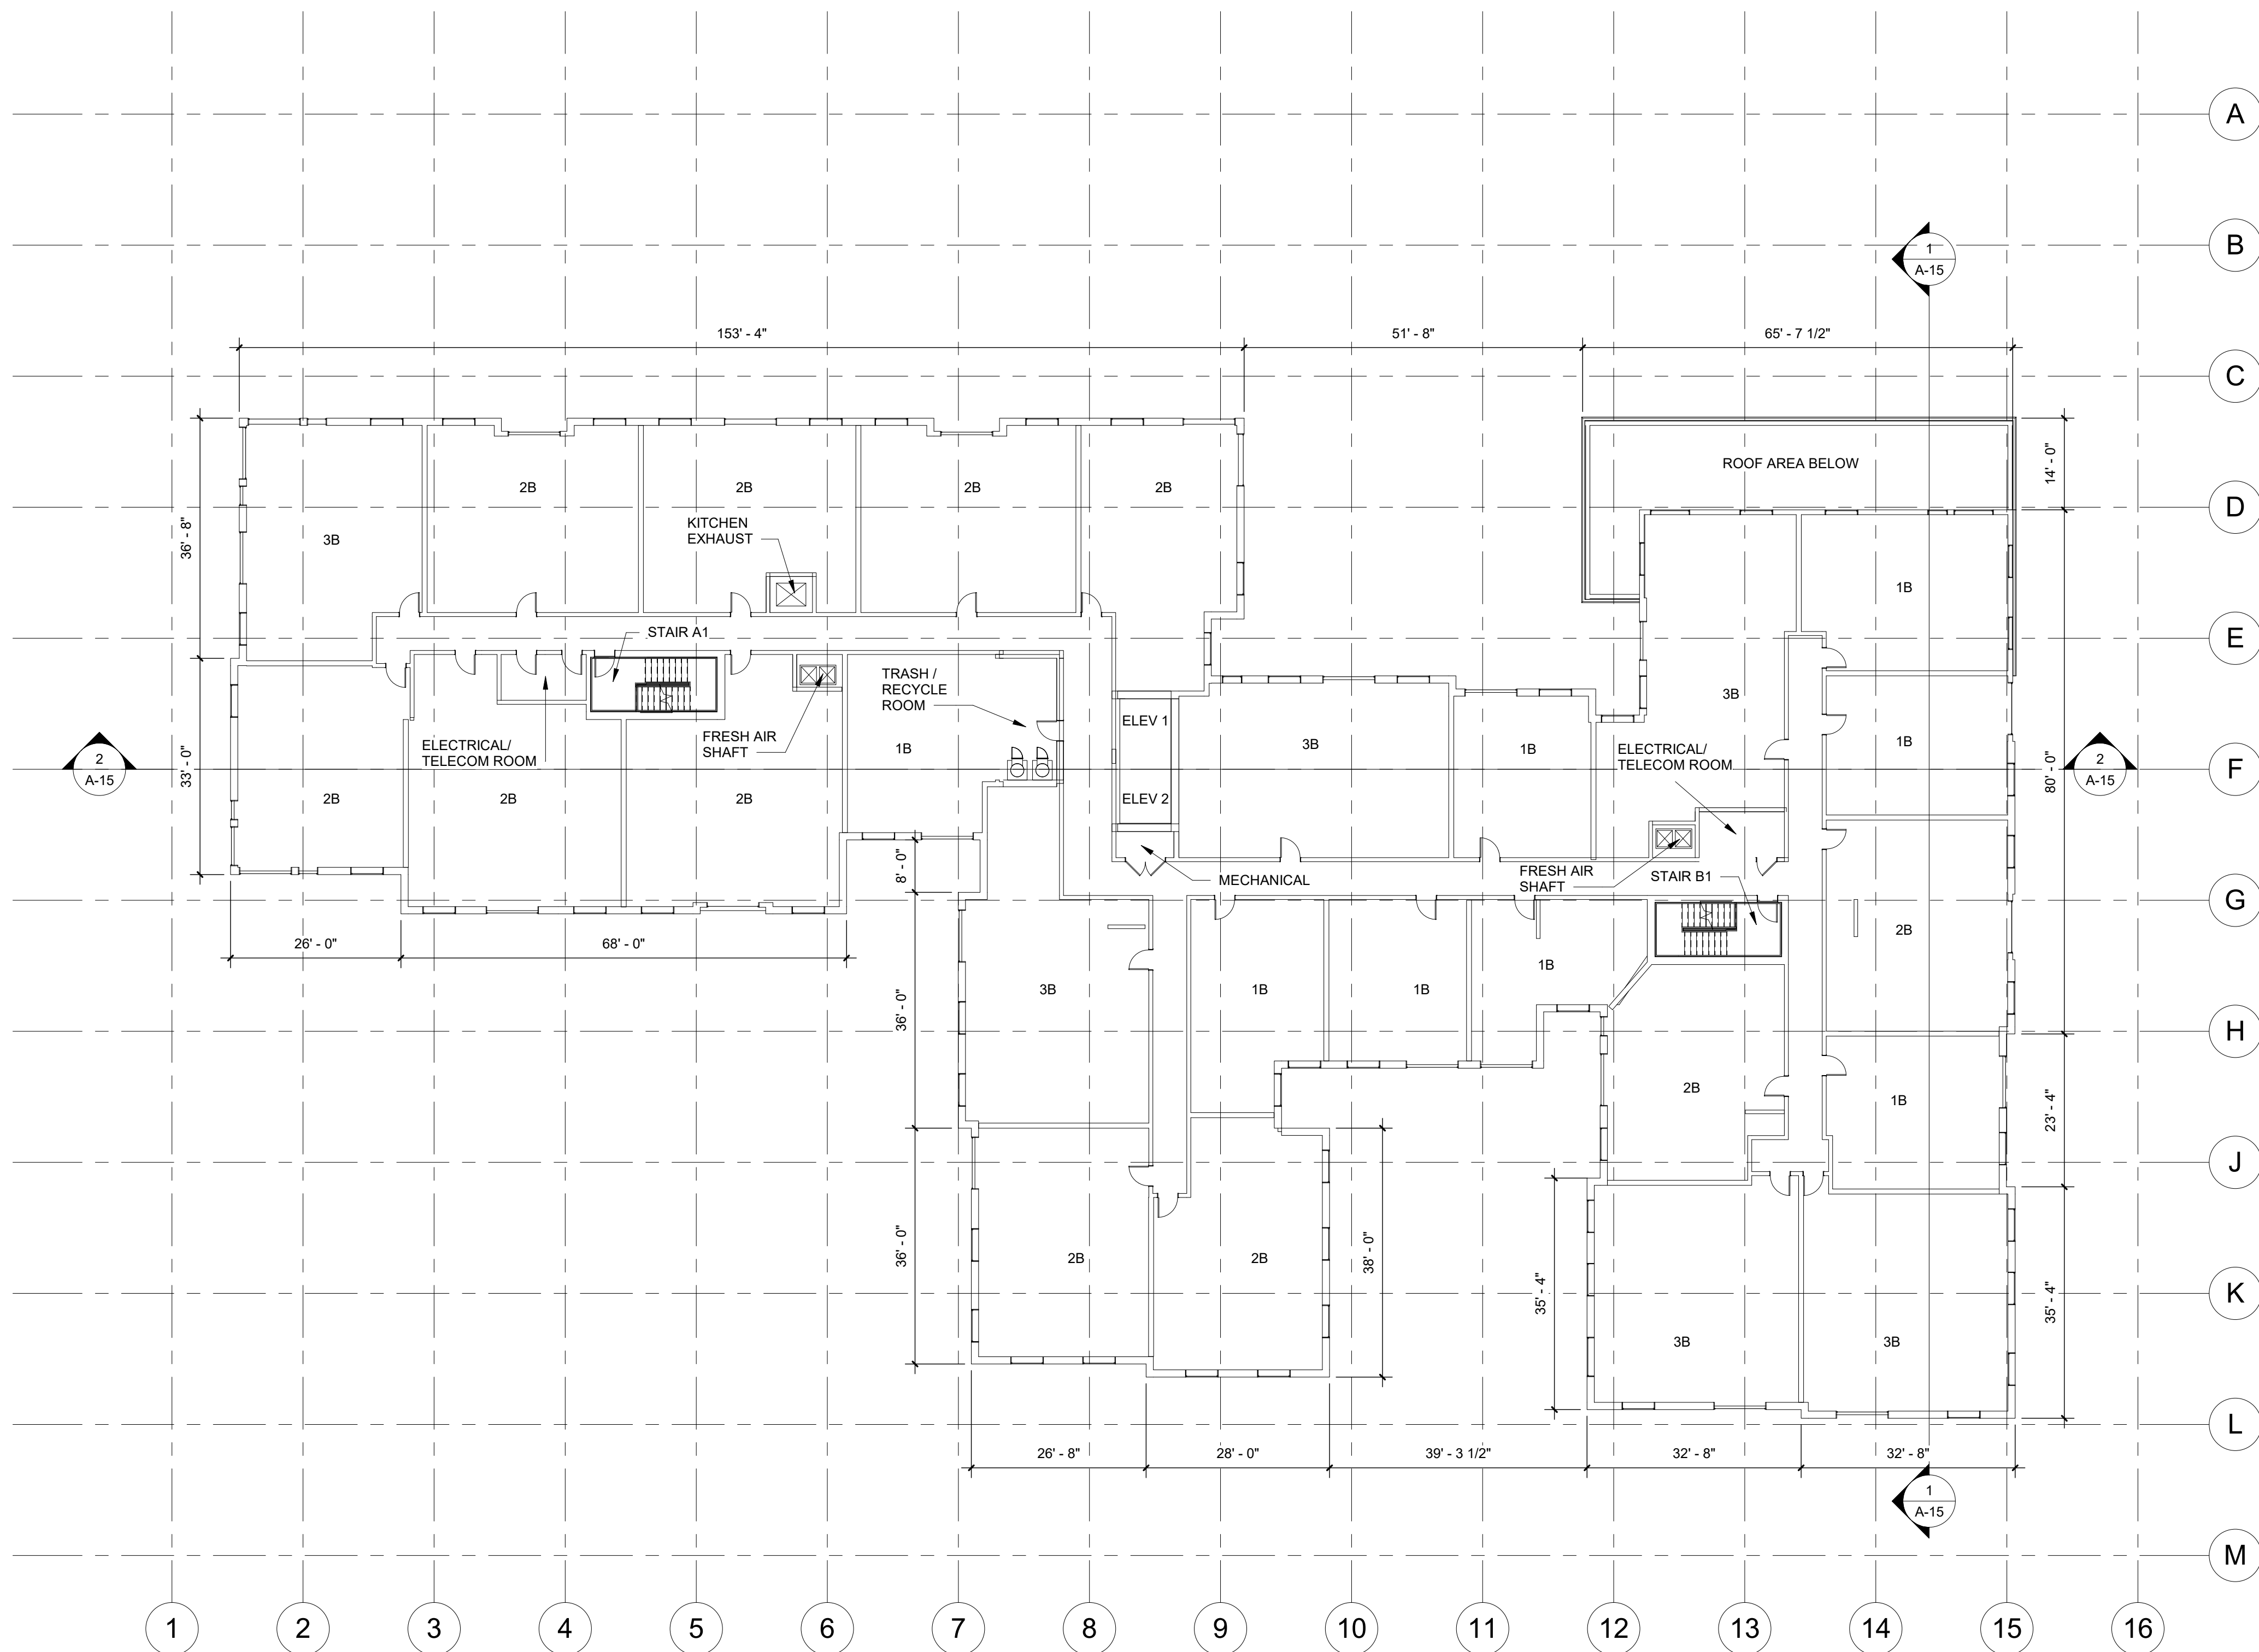


1 LEVEL 4 FLOOR PLAN 4.1
1/16" = 1'-0" ref.[1 / A-15]

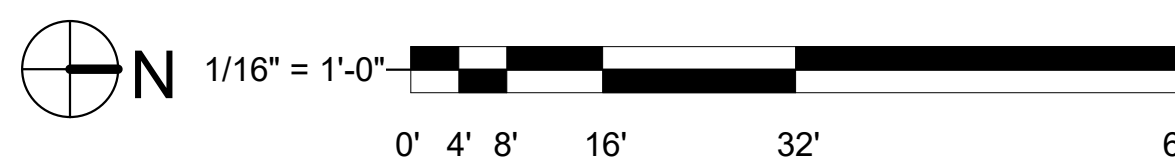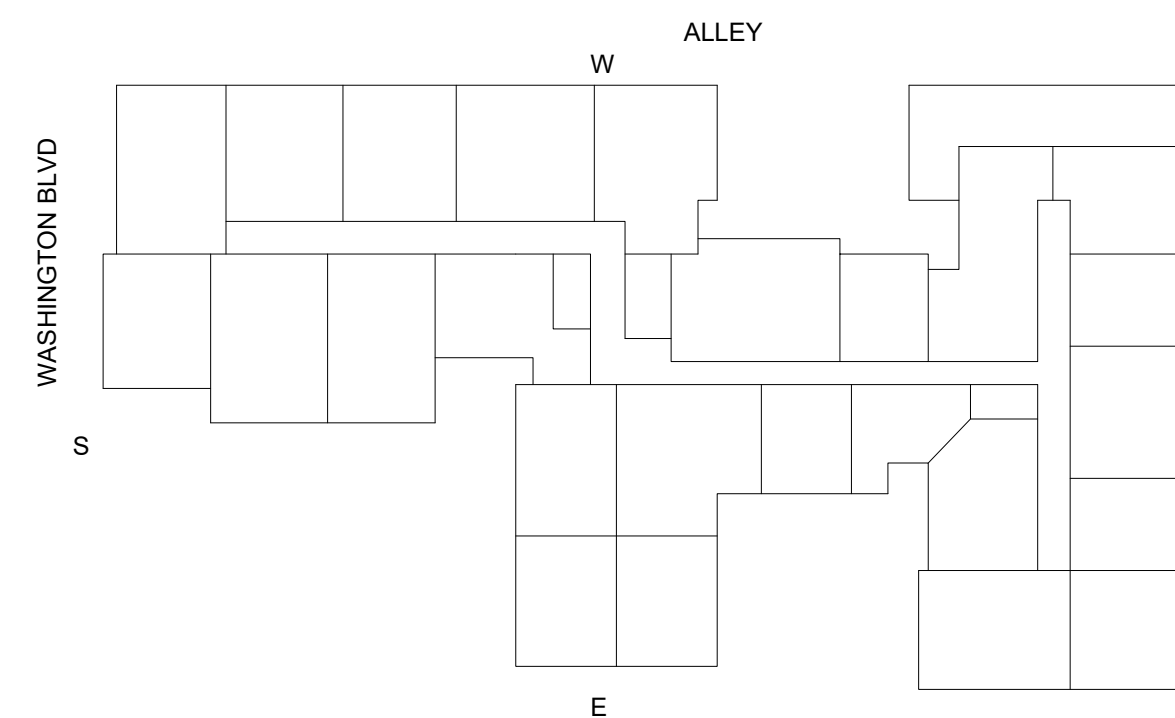

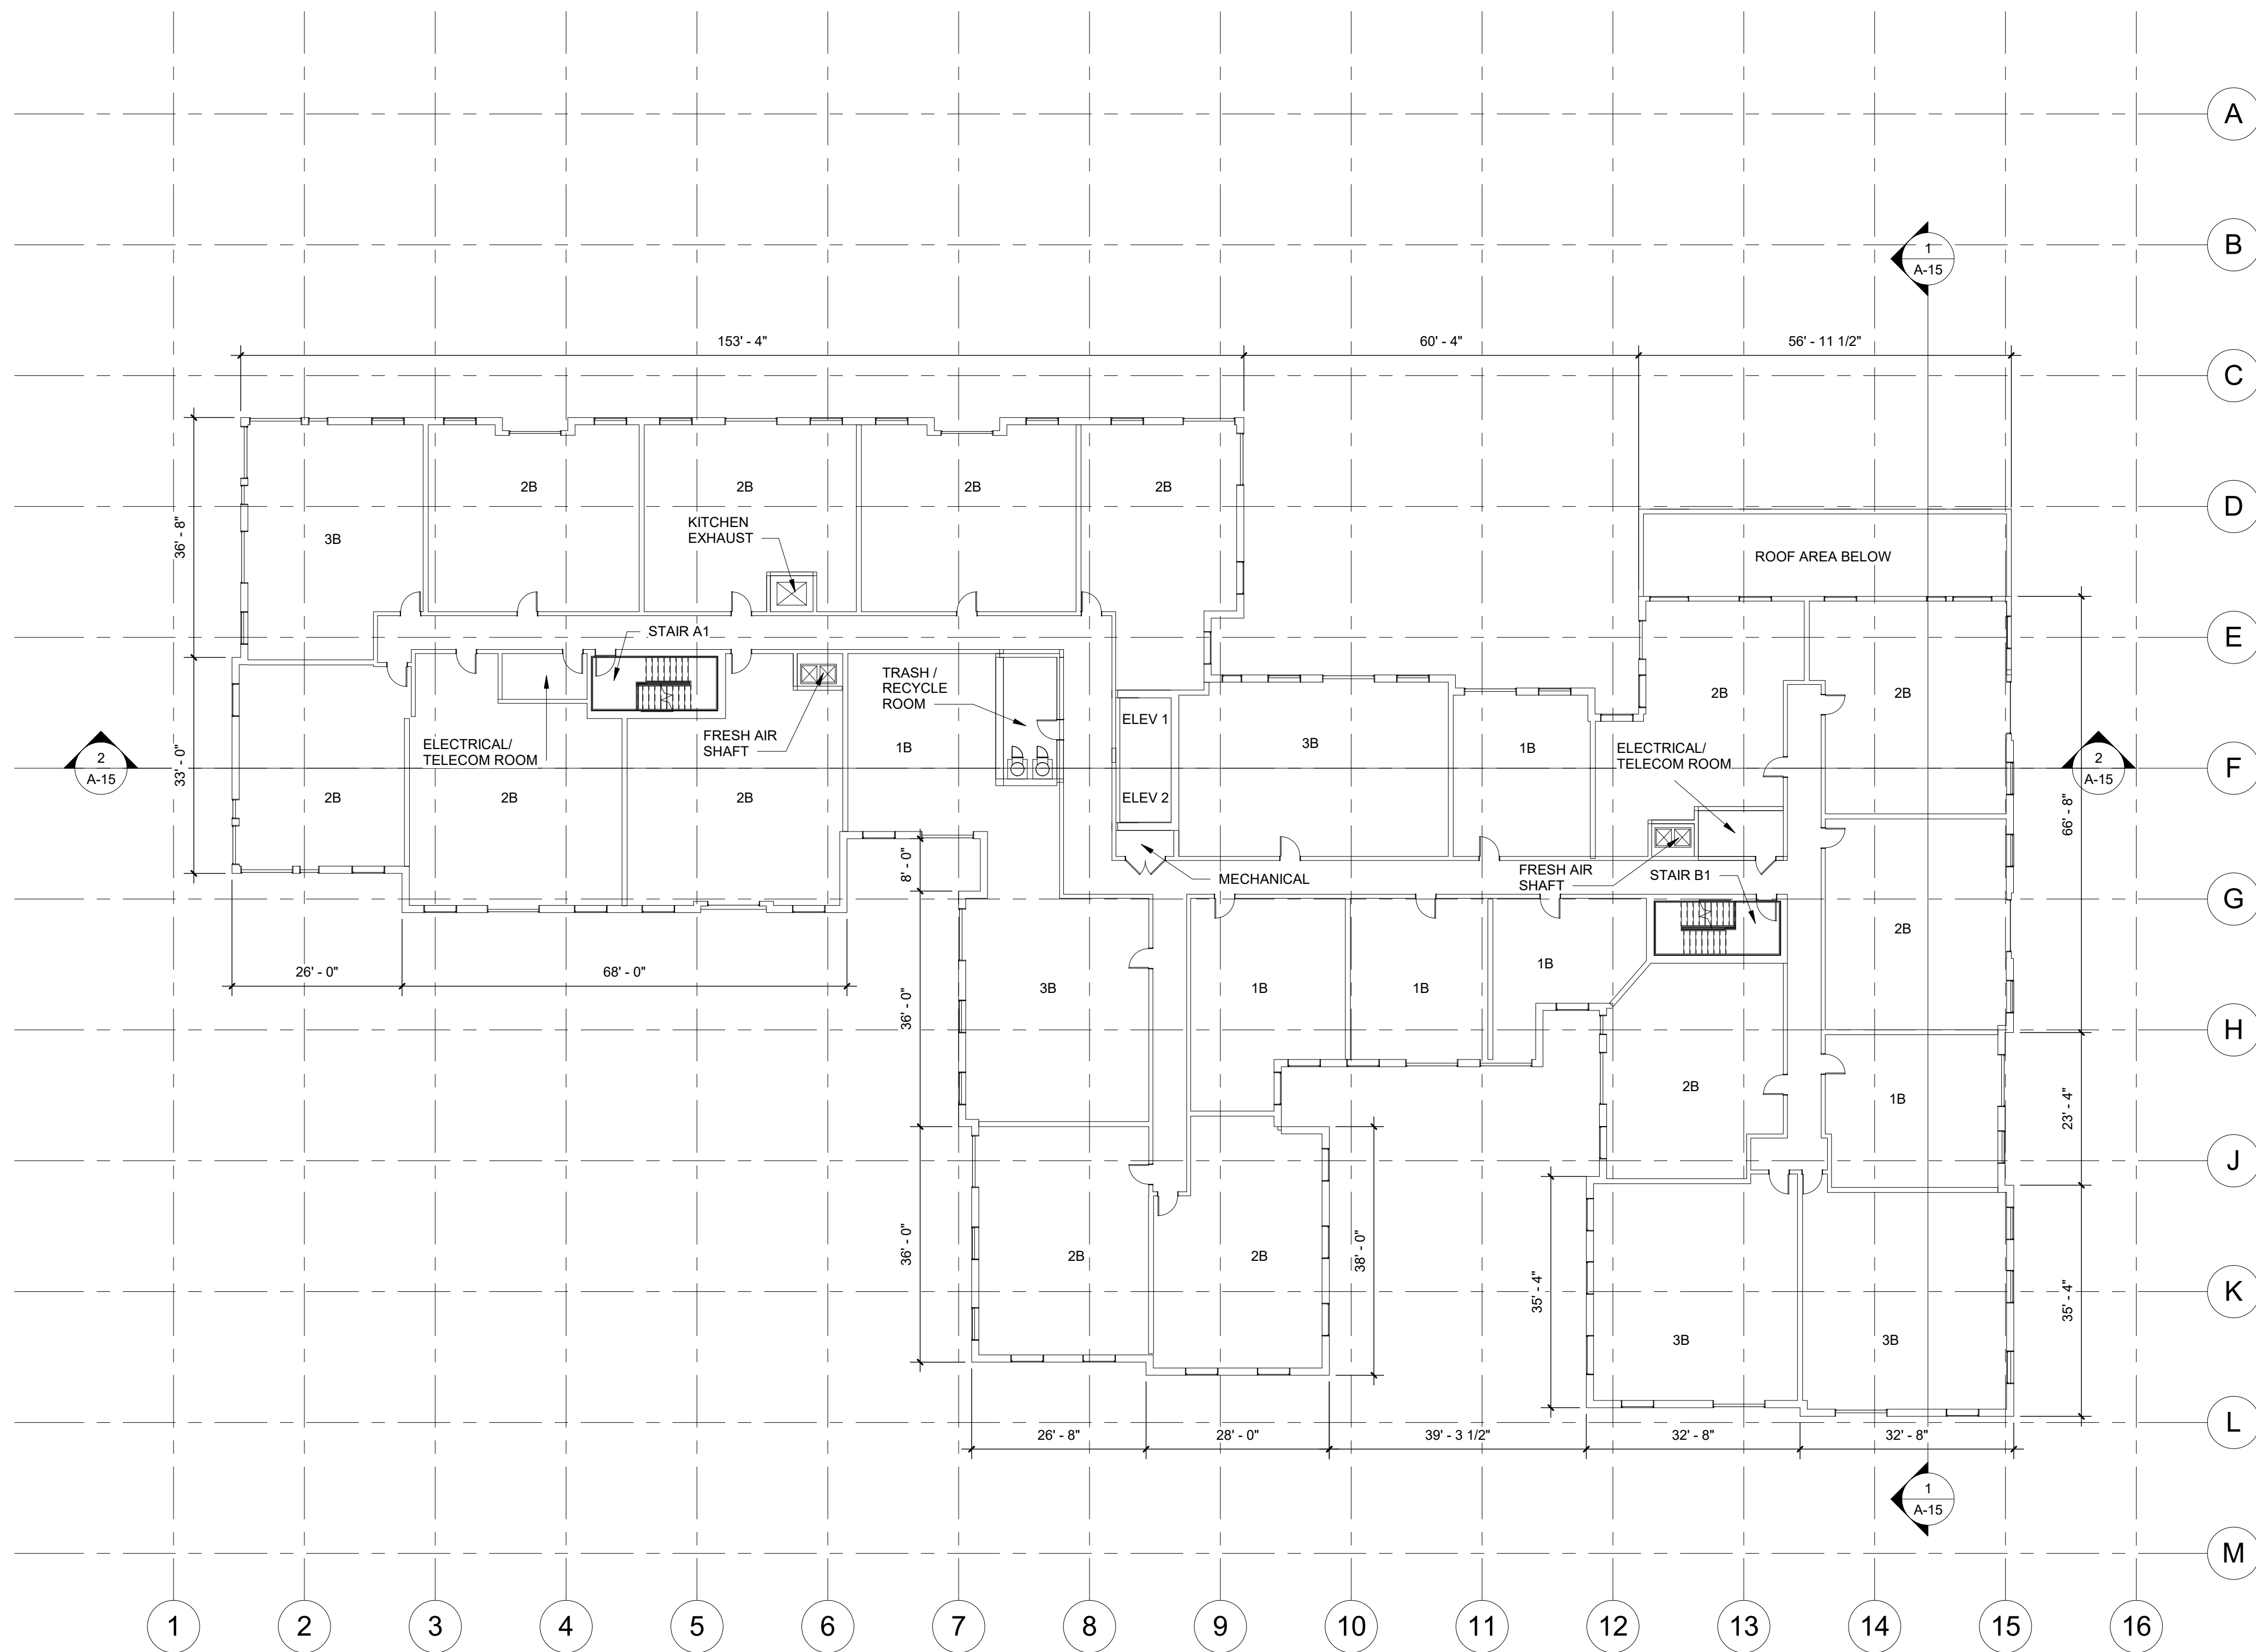

1 LEVEL 5TH TO 7TH FLOOR PLAN 4.1
1/16" = 1'-0" ref.[1 / A-15]

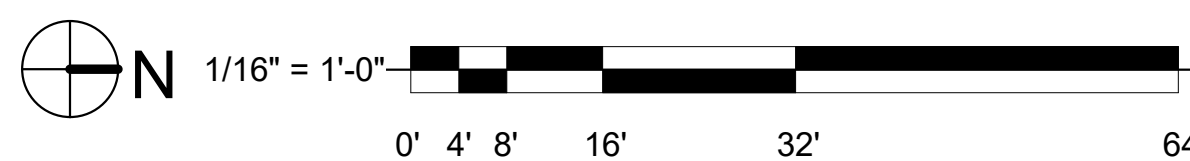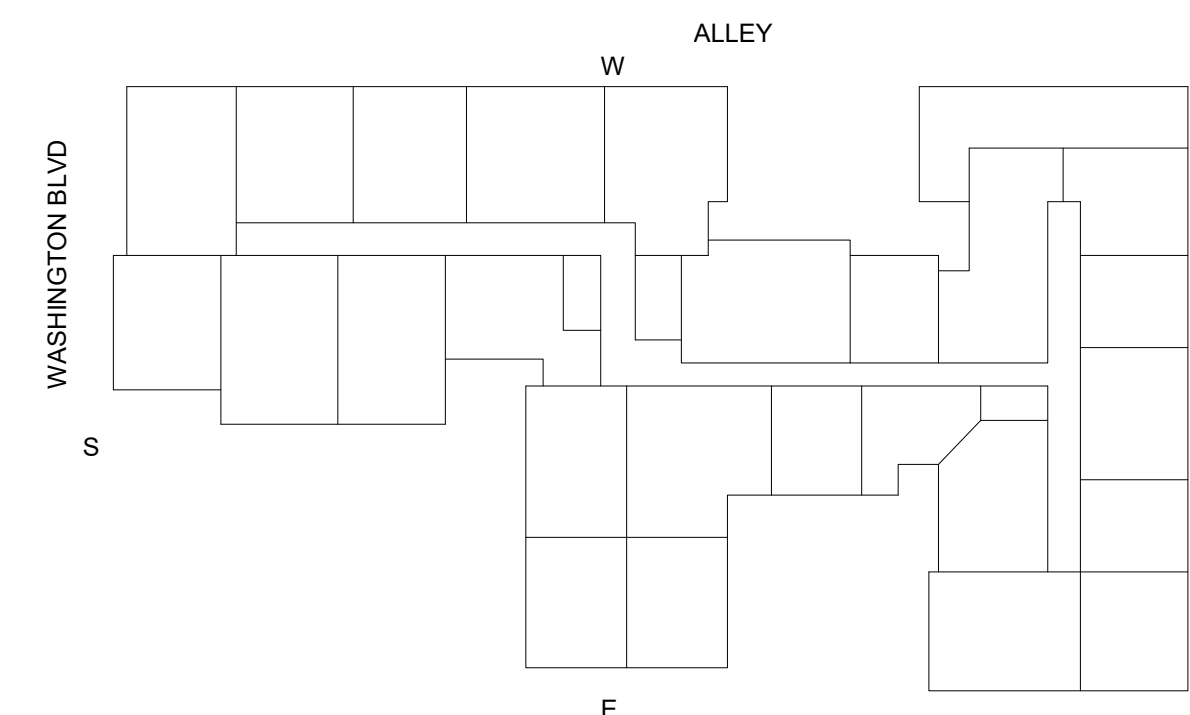

PRINT DATE 6/27/2018 1:07:12 AM

ISSUE DATE
4.1 SUBMISSION 06/29/2018

REVISION DATE

PROJECT TITLE
3445 WASHINGTON
BLVD


ARLINGTON, VIRGINIA

PROJECT NO. 317424


DRAWING TITLE
5TH - 7TH LEVEL


DRAWN BY JAT/DW
QC CHECKED BY JAT
CA REVIEWED BY MW/JAT

DRAWING NUMBER
A-7

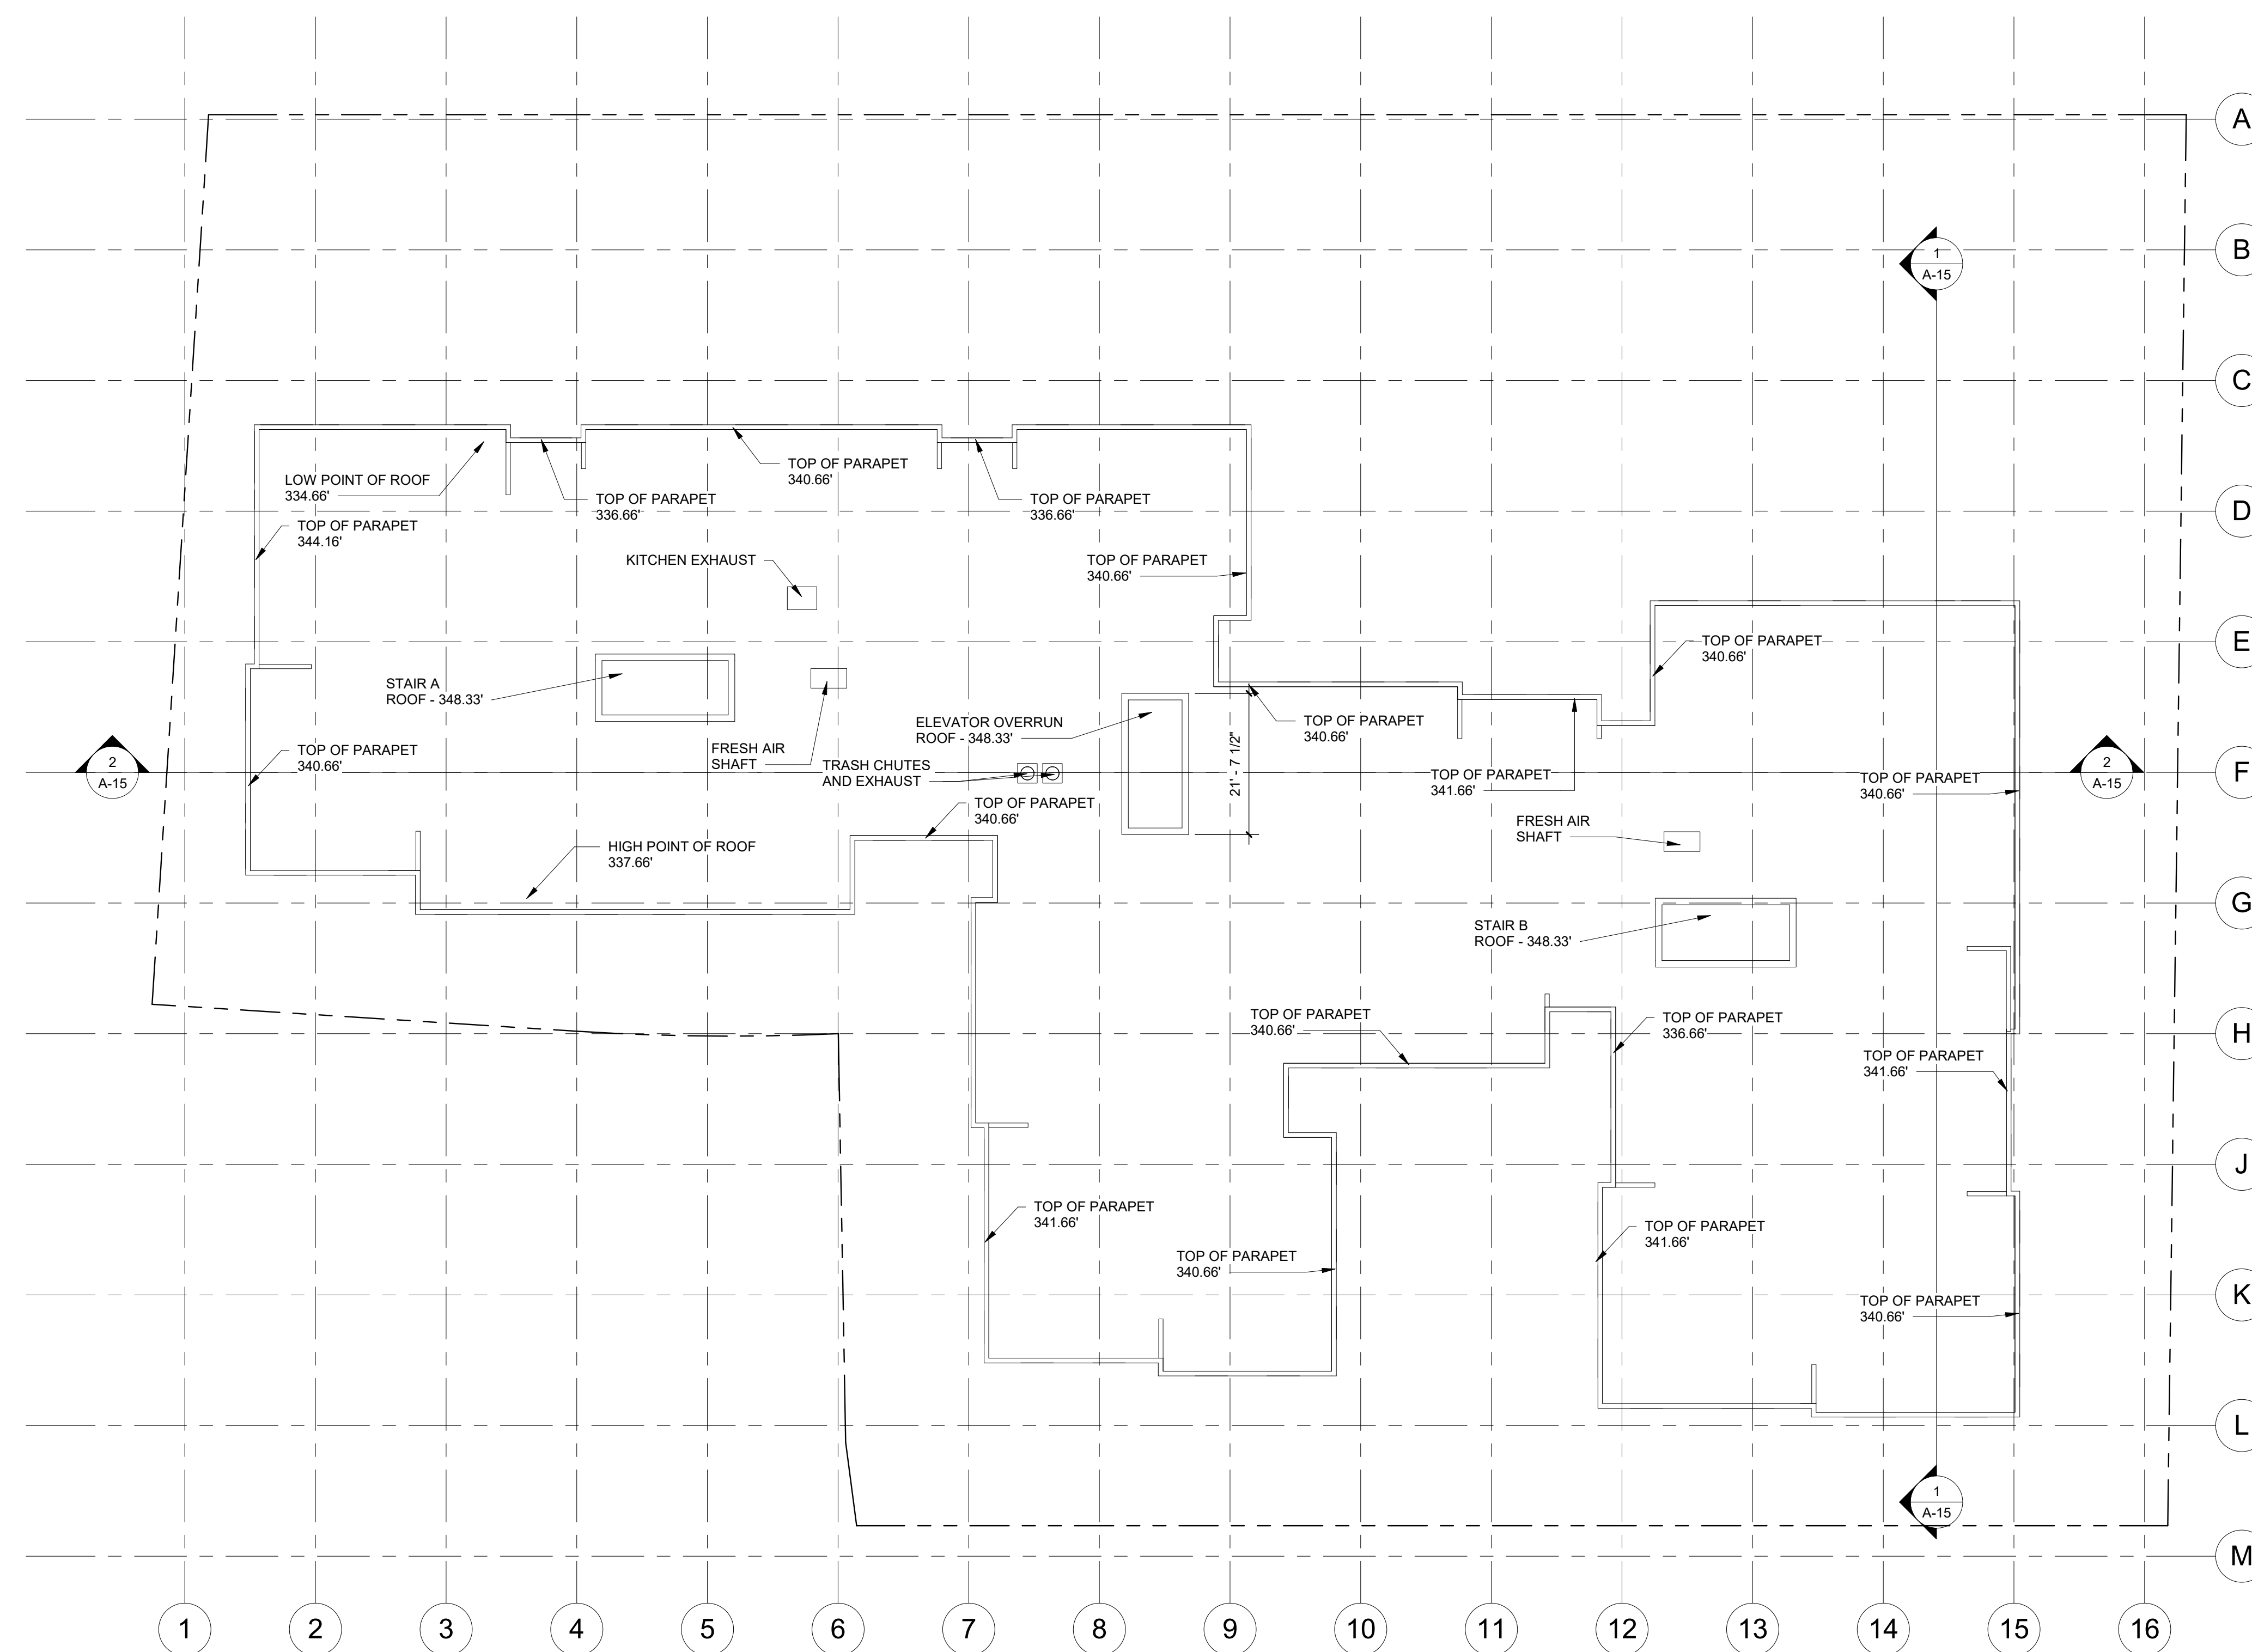


1 ROOF - 4.1 SUBMISSION

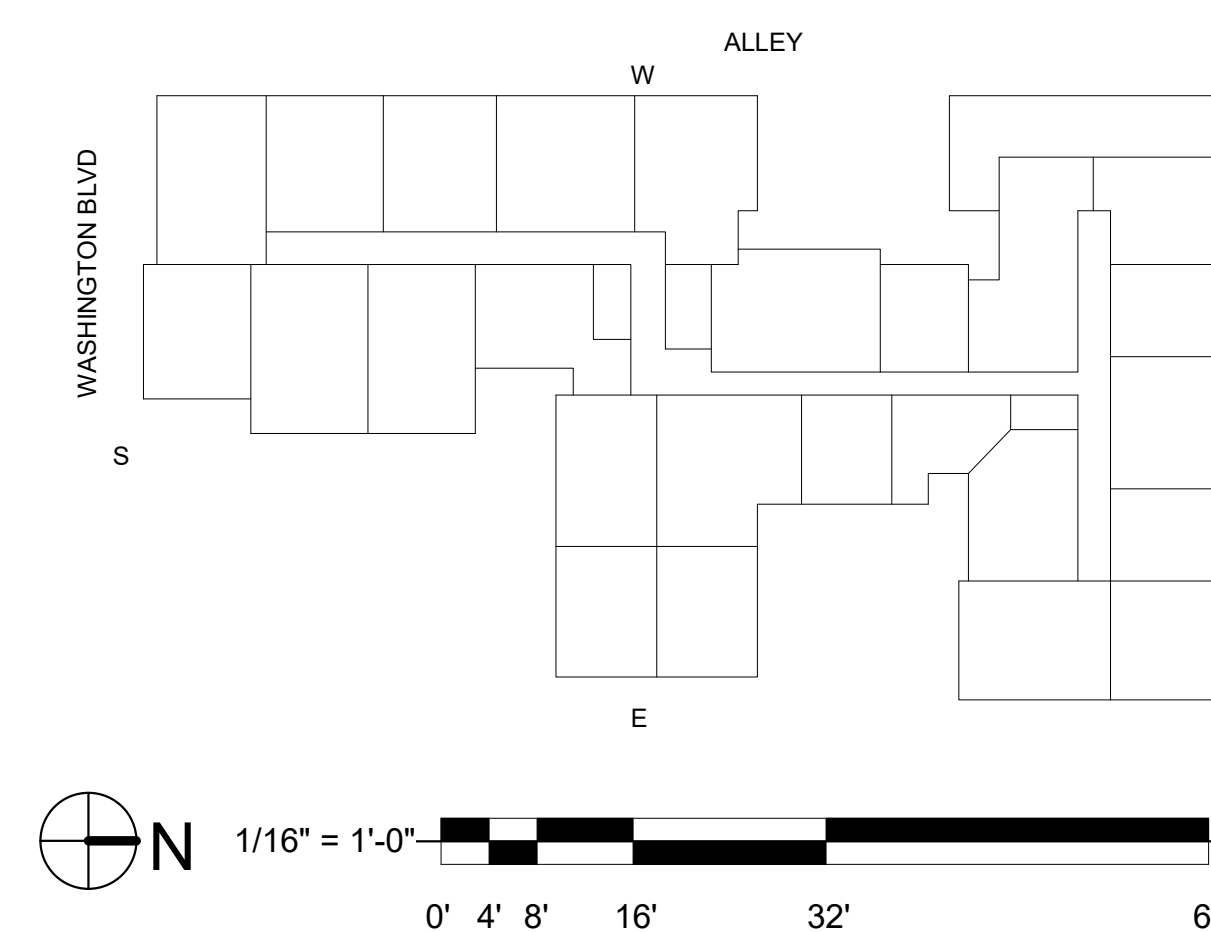


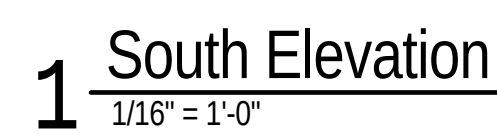




1 NORTH ELEVATION
1/16" = 1'-0"

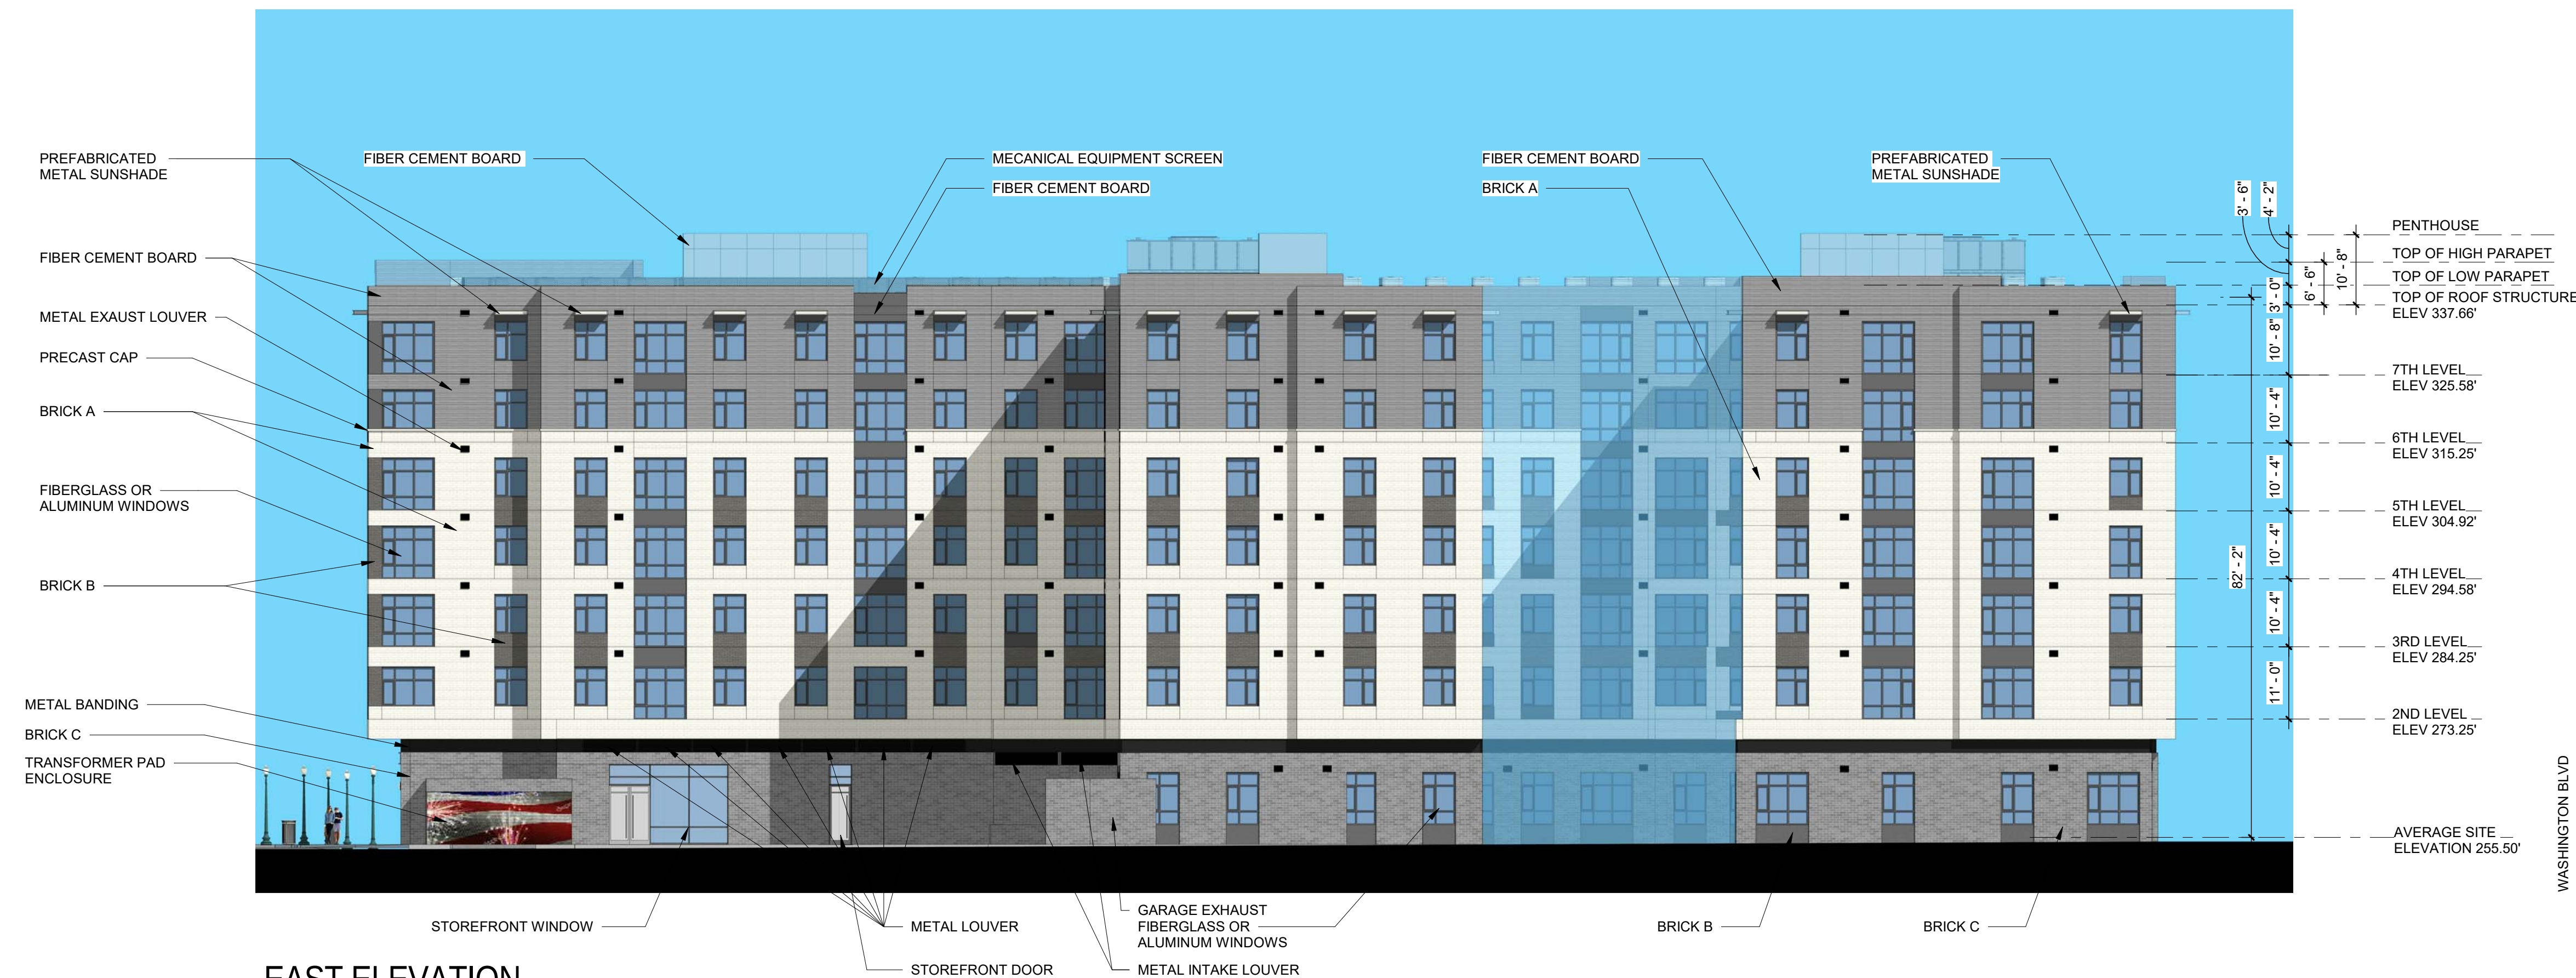

2 EAST ELEVATION
1/16" = 1'-0"

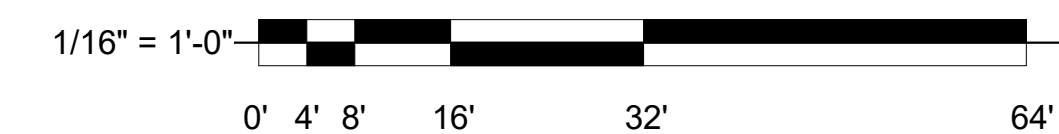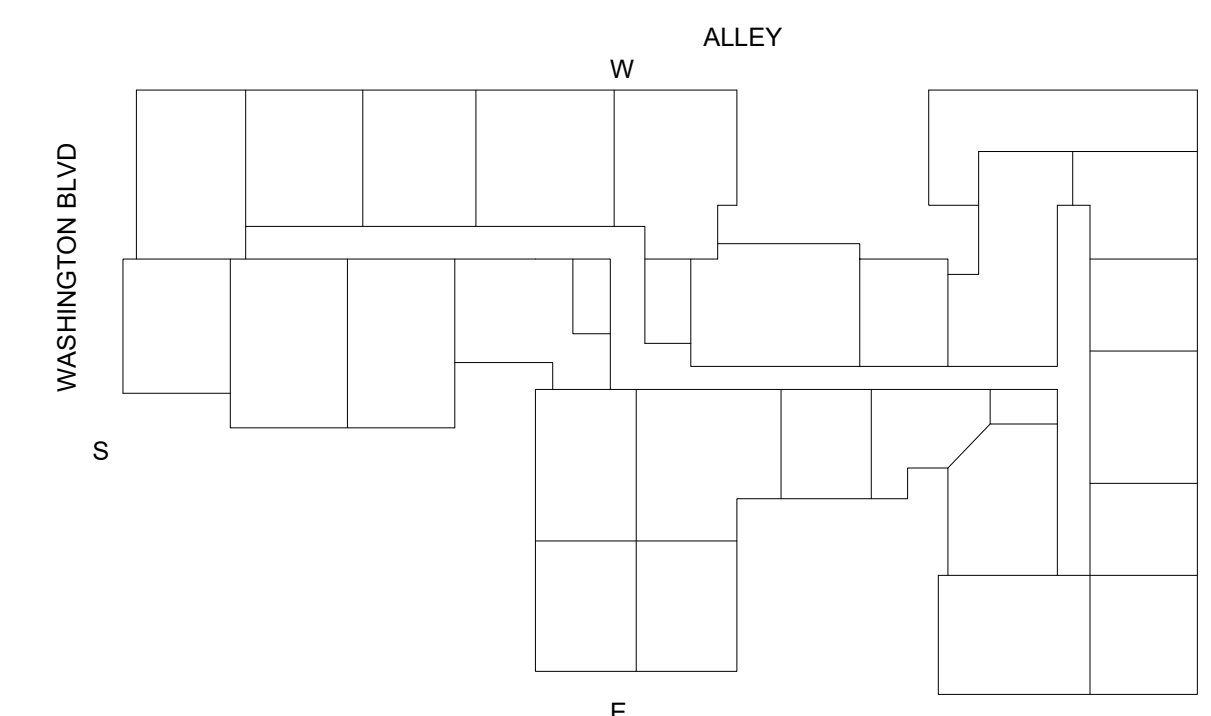

PRINT DATE 6/27/2018 1:08:07 AM

ISSUE DATE 4.1 SUBMISSION 06/29/2018

REVISION DATE


PROJECT TITLE
3445 WASHINGTON BLVD
ARLINGTON, VIRGINIA
PROJECT NO. 317424

DRAWING TITLE
EXTERIOR ELEVATIONS

DRAWN BY JAT/DW
QC CHECKED BY JAT
CA REVIEWED BY MW/JAT

DRAWING NUMBER
A-11


$$\frac{1}{8}'' = 1'-0''$$
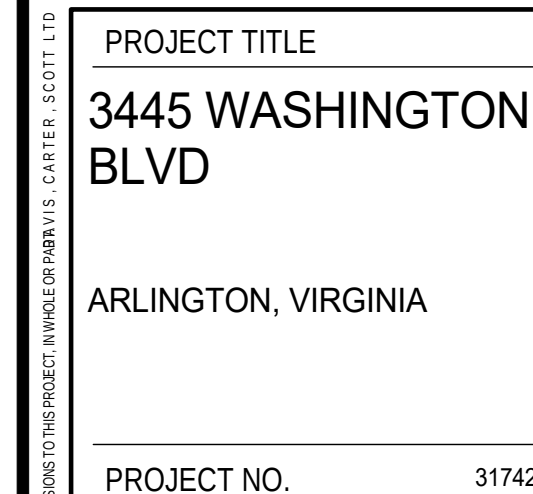
$$1/8'' = 1'-0''$$

$$\frac{1}{8}'' = 1'-0''$$


DRAWN BY	JAT/DW
QC CHECKED BY	JAT
CA REVIEWED BY	MW/JAT

DRAWING NUMBER

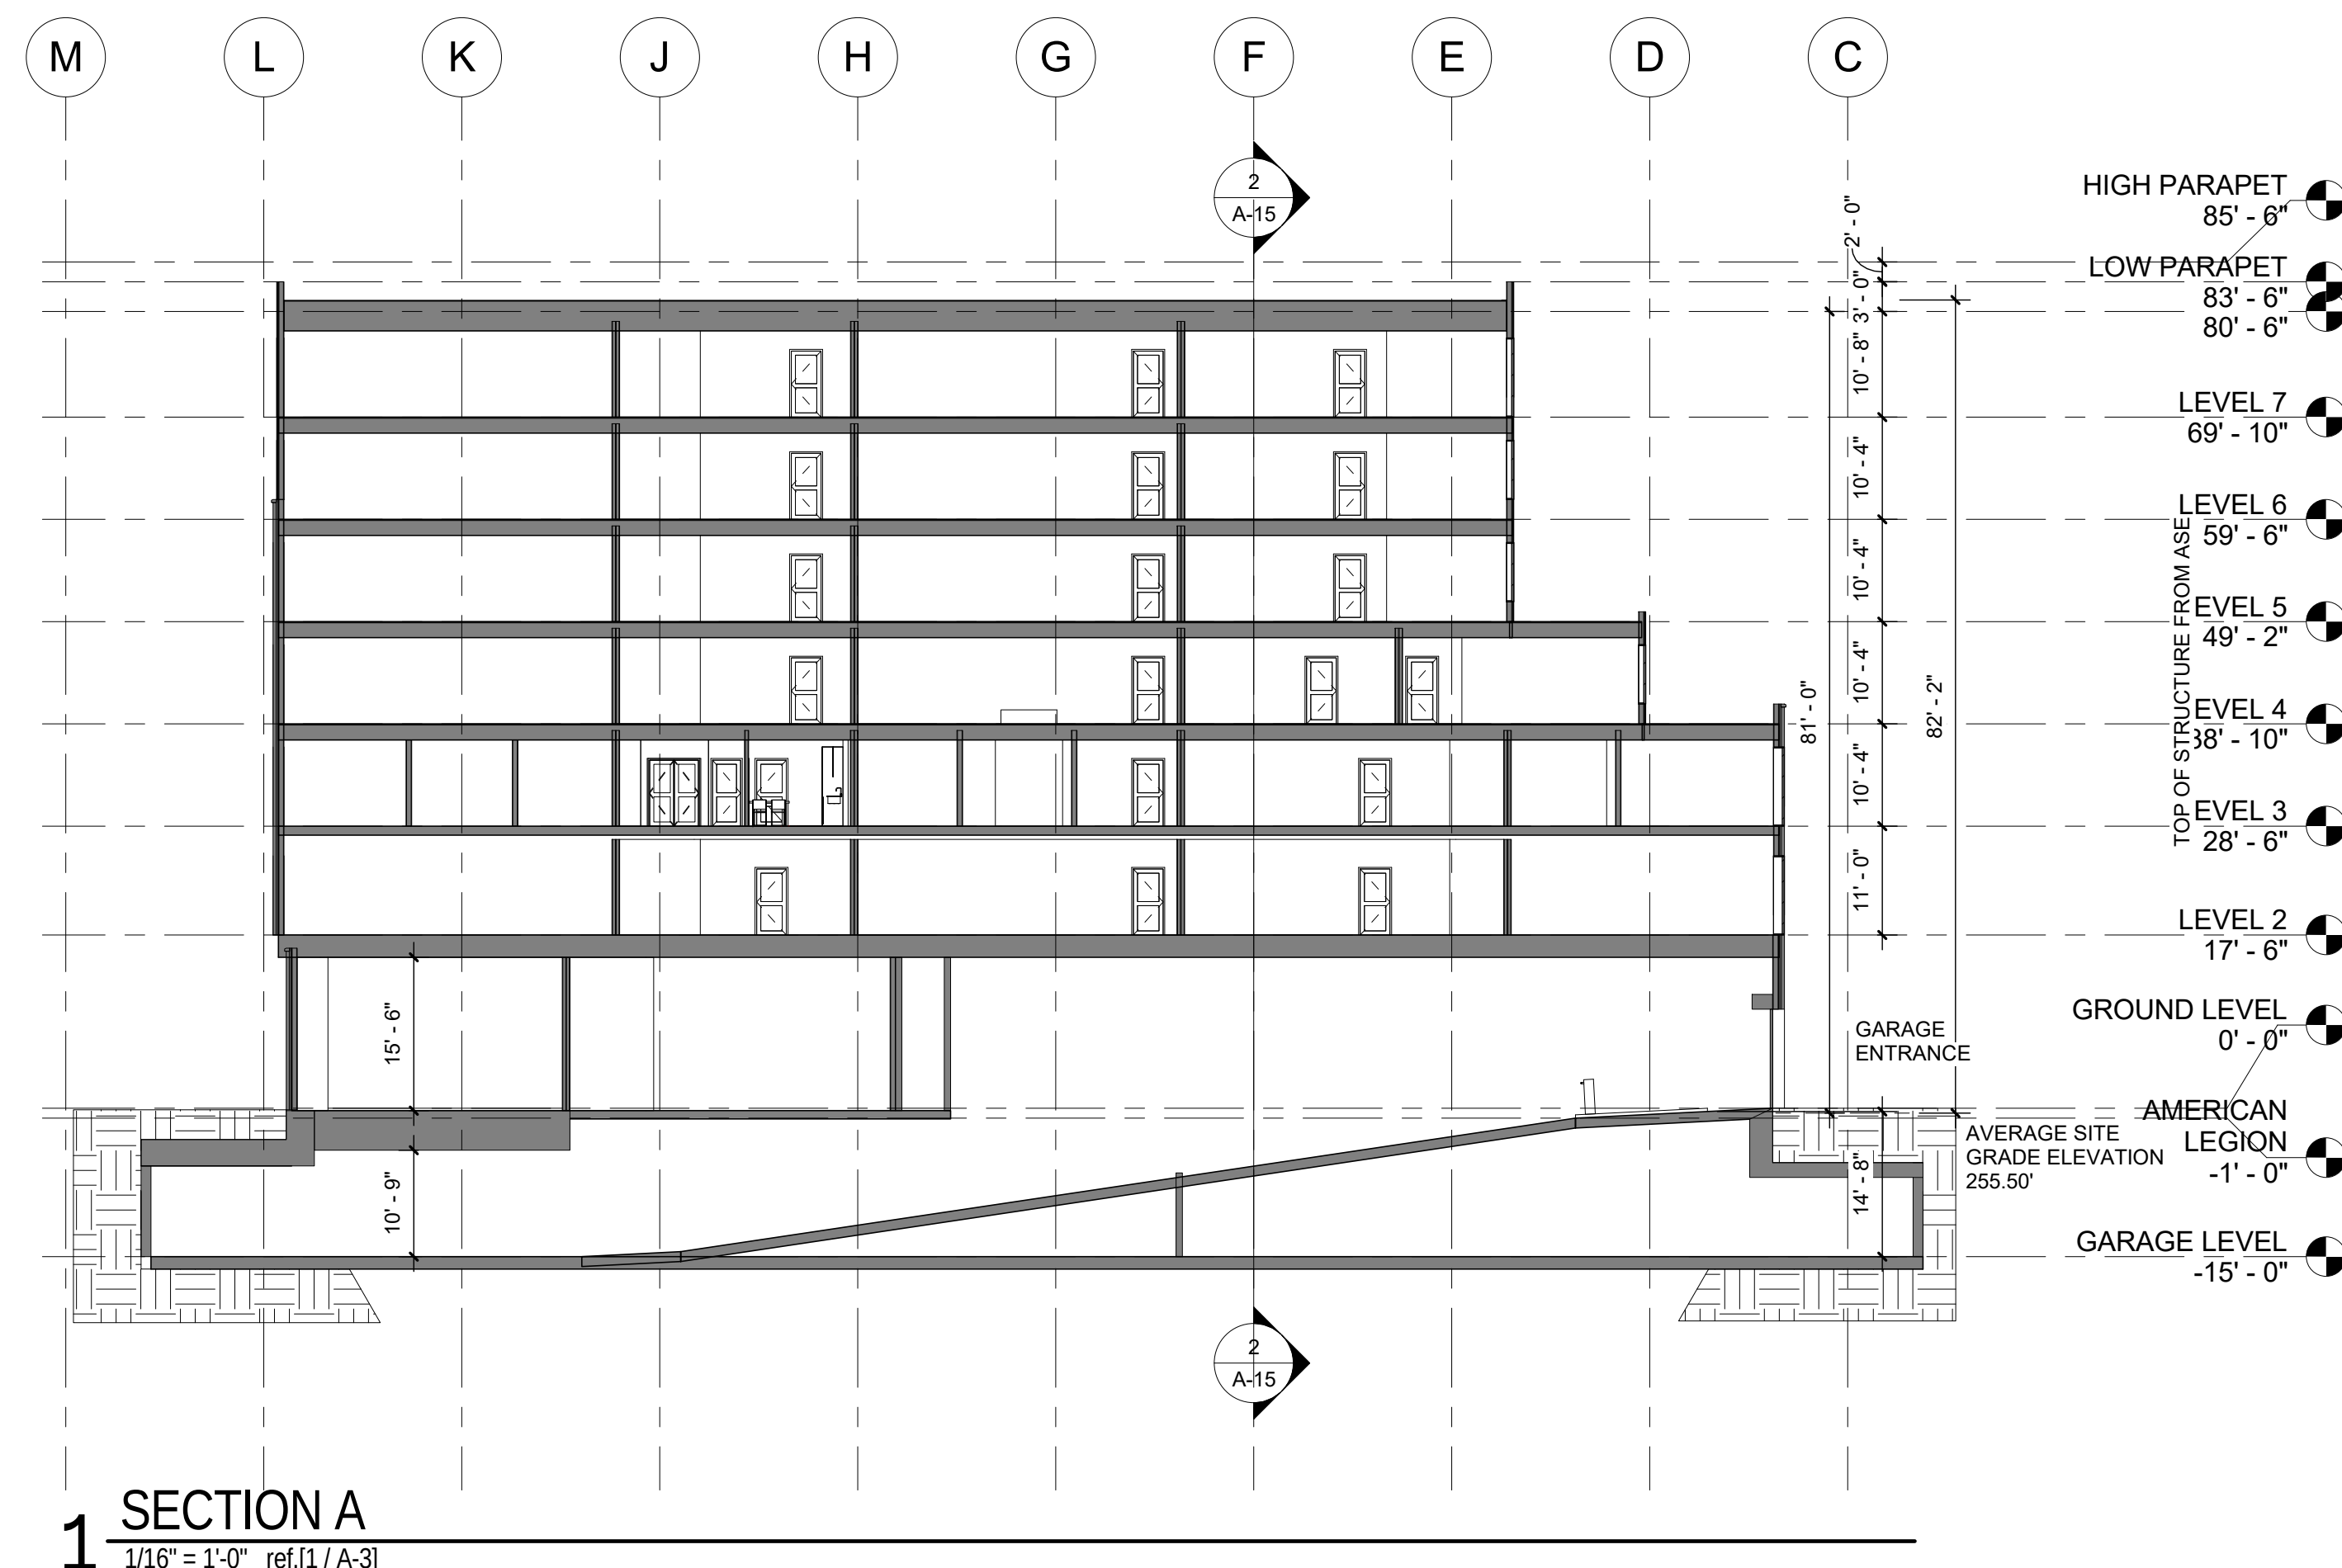
A-12



1 SECTION A
1/16" = 1'-0" ref.[1 / A-3]

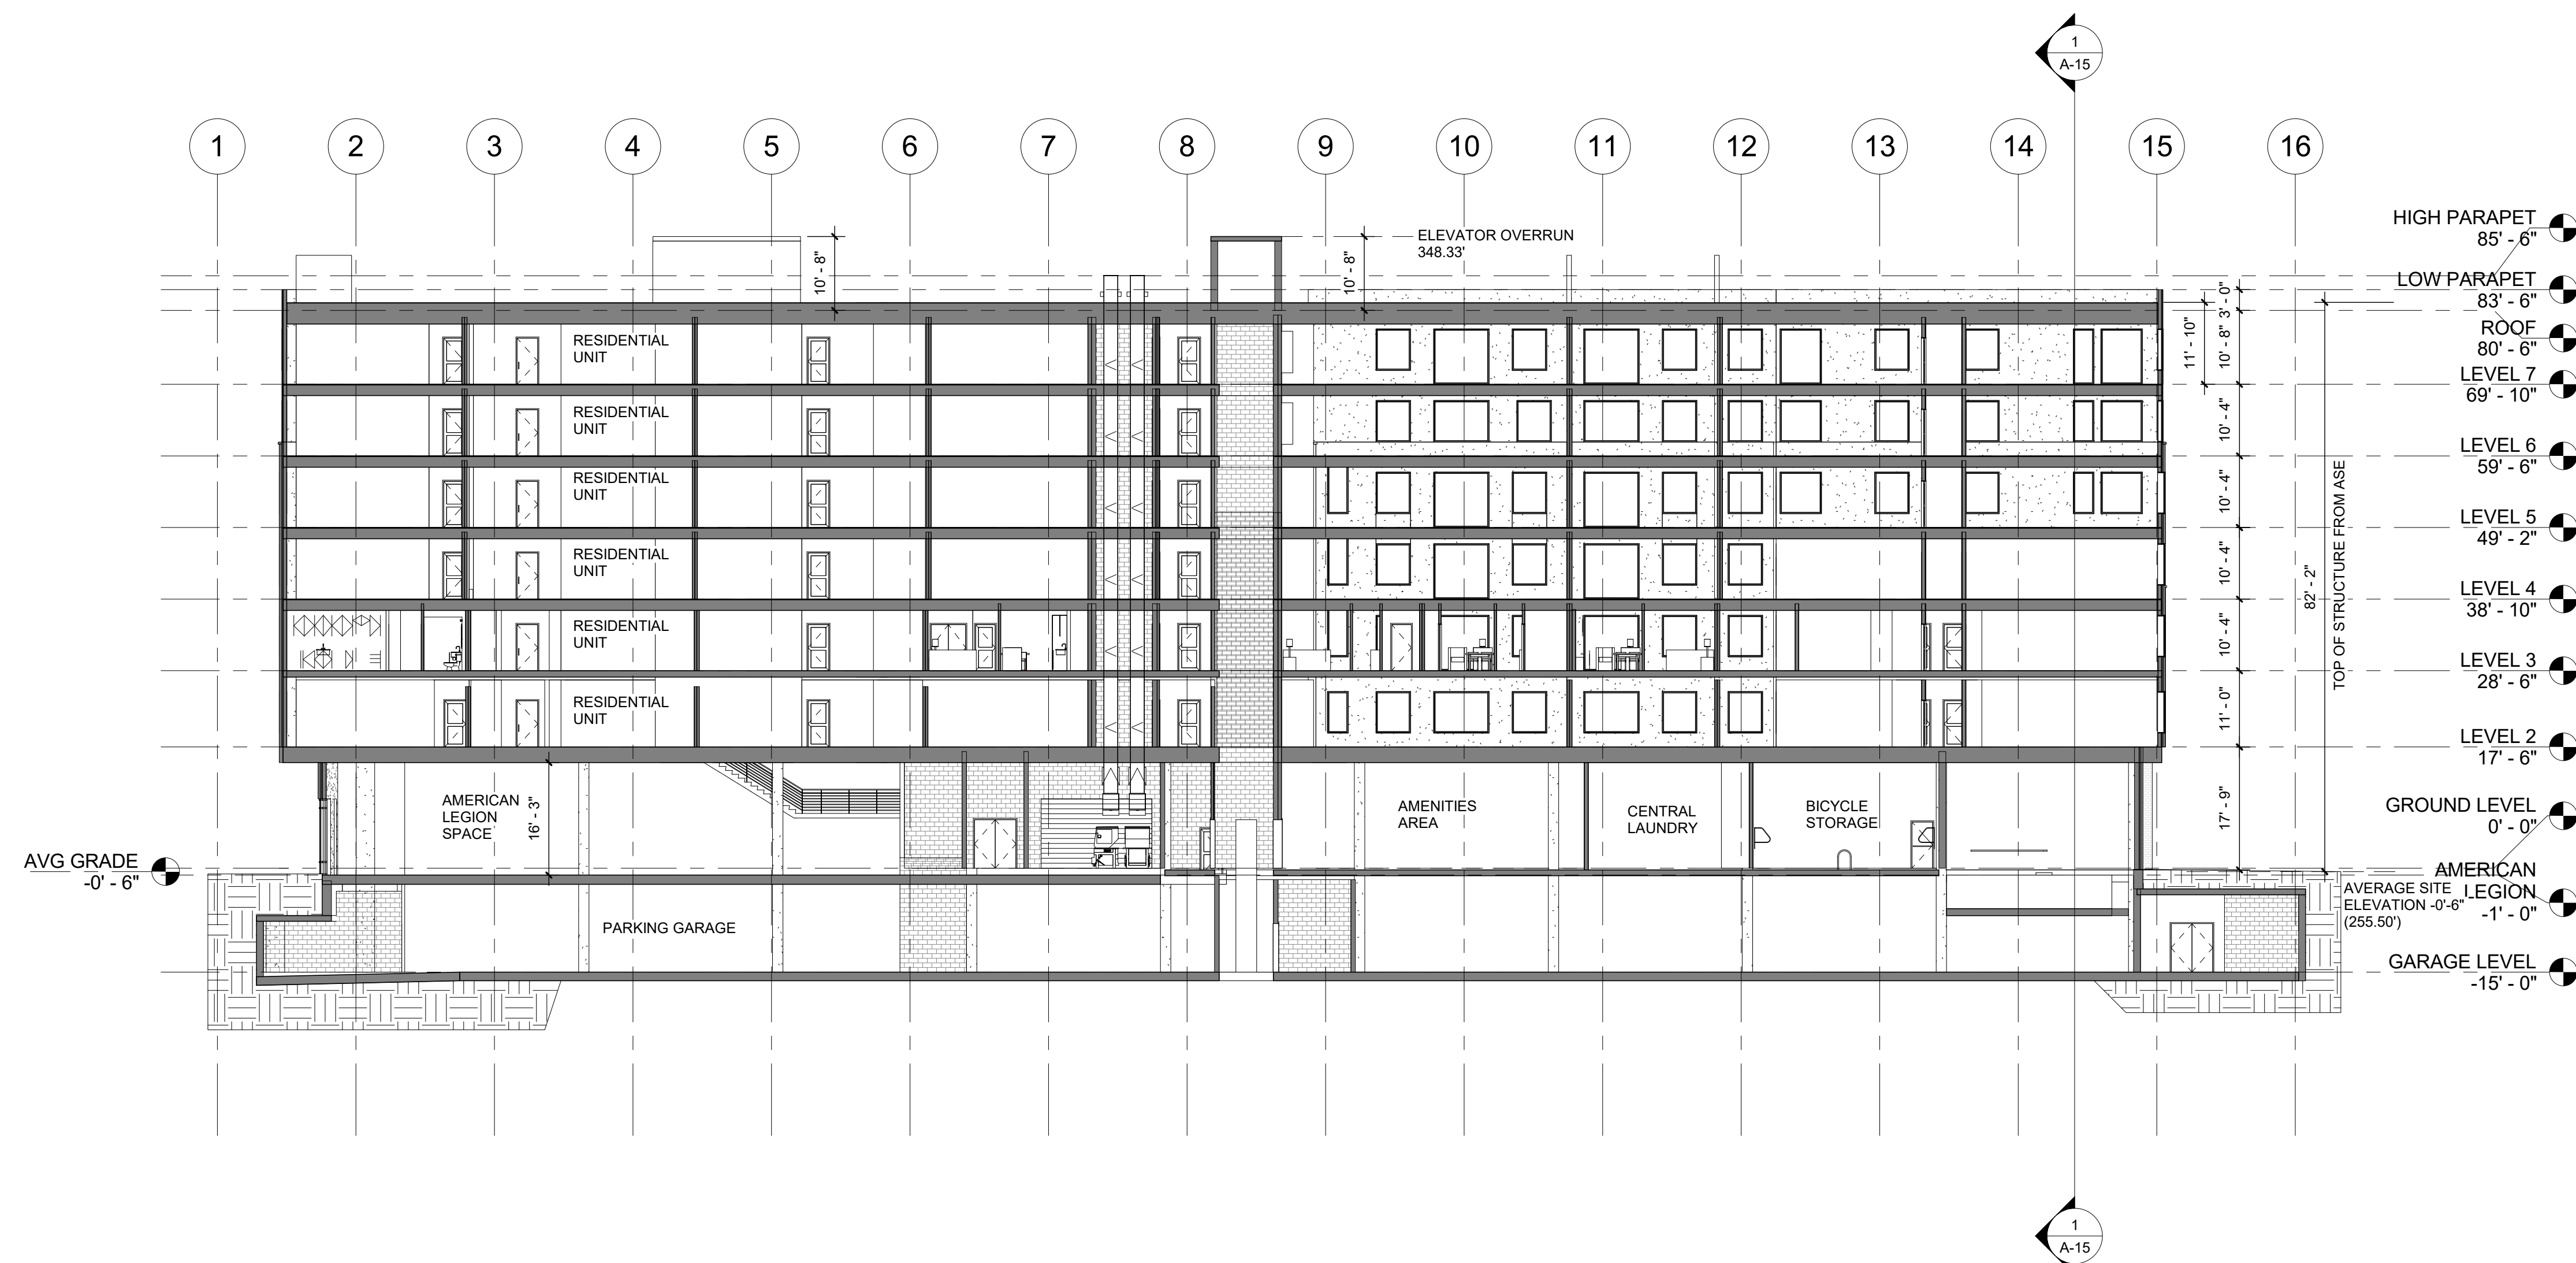

2 SECTION B
1/16" = 1'-0" ref.[1 / A-3]

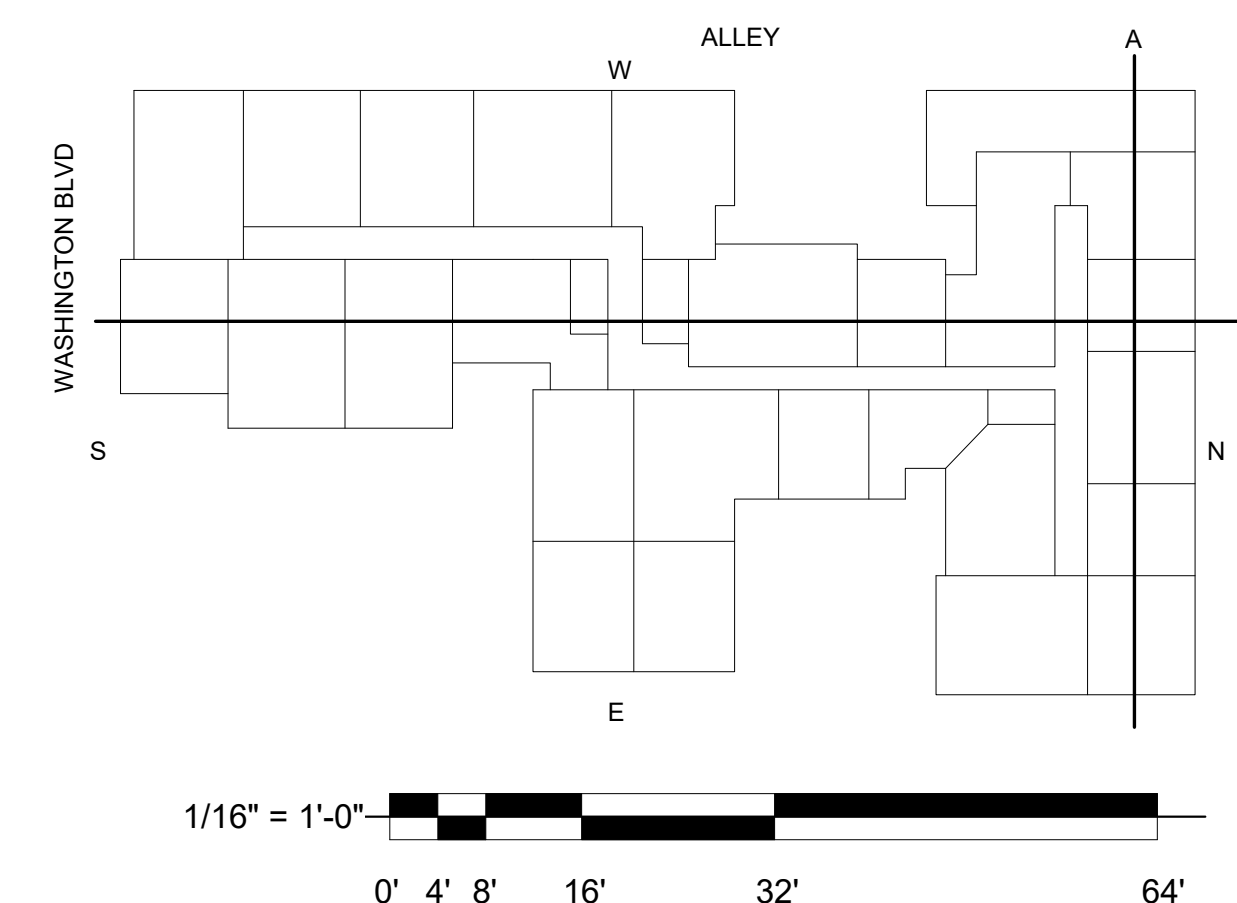


$$\frac{1}{16}'' = 1'-0''$$

PRINT DATE 6/27/2018 1:13:39 AM

ISSUE DATE

REVISION DATE

PROJECT TITLE

CARTER, SCD
3445 WASHINGTON
BLVD

ARLINGTON, VIRGINIA

PROJECT NO.

317424

DRAWING TITLE

SITE SECTIONS

DRAWN BY

JAT/DW

QC CHECKED BY _____

JAT, MW

DRAWING NUMBER

A-16



$$1/16'' = 1'-0''$$



4 AERIAL MASSING - FROM NORTHWEST
N.T.S.



3 AERIAL MASSING - FROM NORTHEAST
N.T.S.



2 AERIAL MASSING - FROM SOUTHWEST
N.T.S.



1 AERIAL MASSING - FROM SOUTHEAST
N.T.S.

NOTE: FOR ILLUSTRATION PURPOSES ONLY.
SHOWN FOR MASSING INFORMATION ONLY.